



MAIN STREET MEADOW 66 MAIN STREET

IN THE CITY OF
EVERETT, MASSACHUSETTS
MIDDLESEX COUNTY

THE MASSACHUSETTS HIGHWAY DEPARTMENT STANDARD SPECIFICATIONS FOR HIGHWAYS AND BRIDGES DATED 2022, AS AMENDED, THE SUPPLEMENTAL SPECIFICATIONS DATED JUNE 30, 2022, THE MASSDOT HIGHWAY DIVISION CONSTRUCTION STANDARD DETAILS OCTOBER 2017, THE LATEST EDITION OF THE MANUAL ON UNIFORM TRAFFIC CONTROL DEVICES FOR STREETS AND HIGHWAYS WITH MASSACHUSETTS AMENDMENTS, WILL GOVERN.

INDEX

SHEET NO.	DESCRIPTION
1	TITLE SHEET
2	CONSTRUCTION PLAN
3	GRADING PLAN
4	UTILITY PLAN
5	SIGNING AND MARKING PLAN
6-7	CONSTRUCTION DETAILS

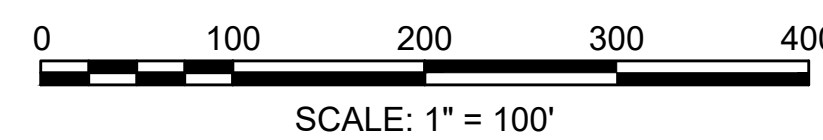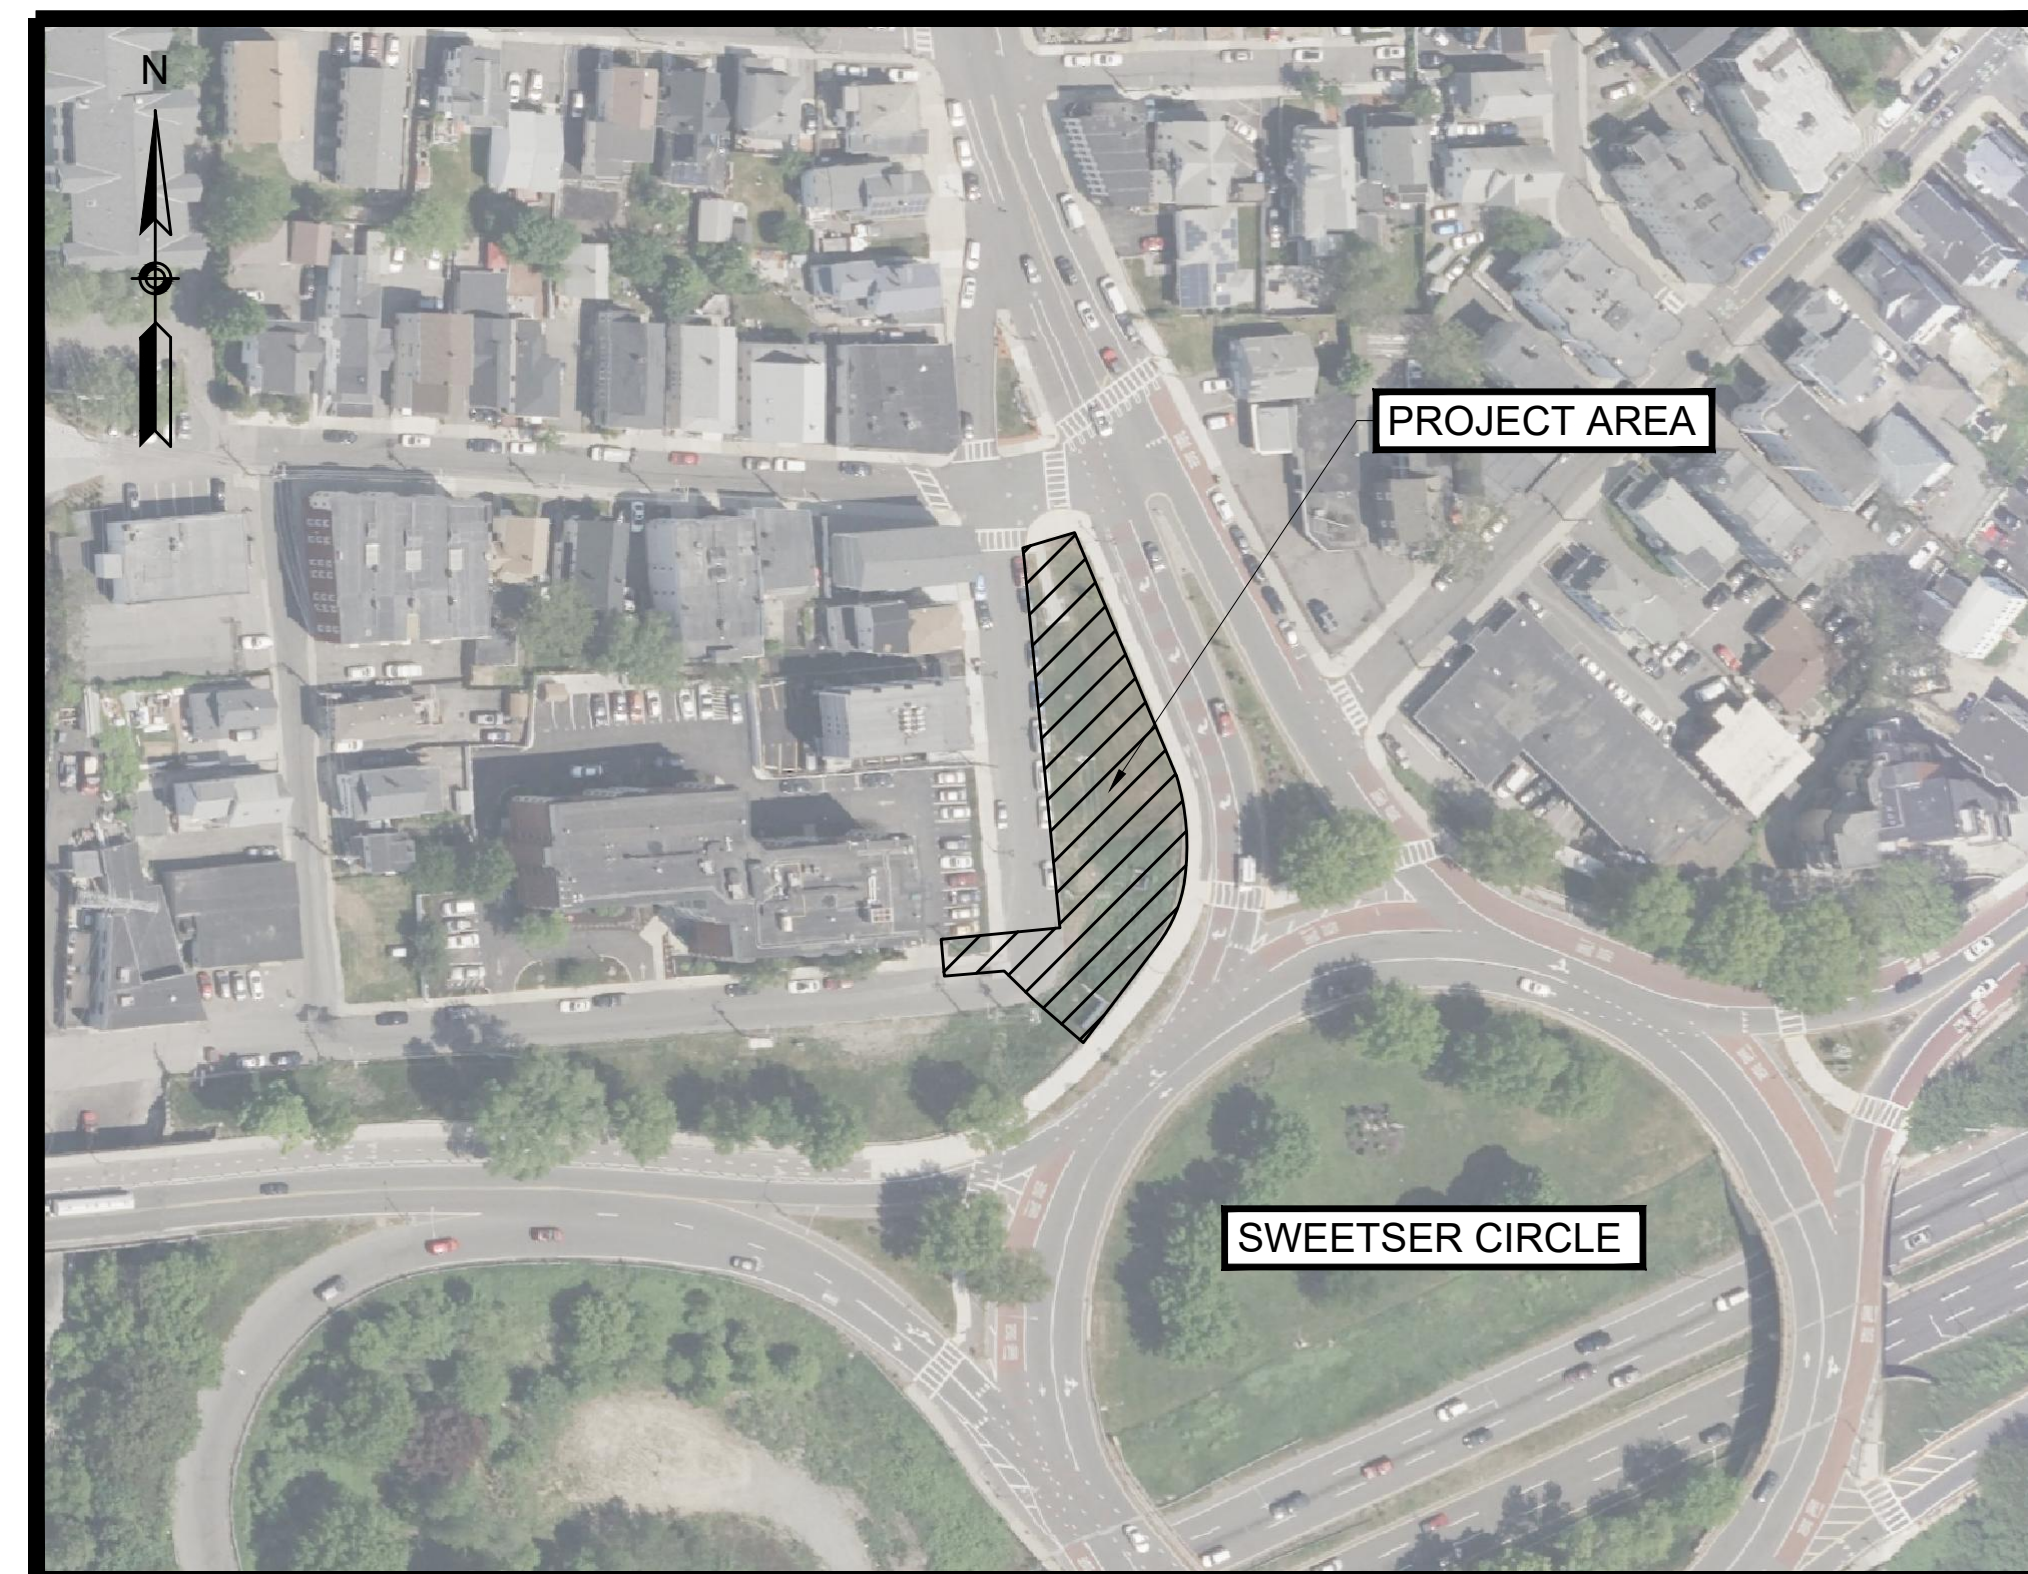

DRAFT
NOT FOR CONSTRUCTION

REV.	DESCRIPTION	BY:	DATE:

neighborwaysdesign



SPEAKEASY
GARDENS




CLIENT: CITY OF EVERETT

SITE: 66 MAIN STREET
EVERETT, MA 02149

TITLE: TITLE SHEET

SCALE:	DATE:	DRAWN:	CHECKED:
AS NOTED	5/18/23	DM	DM
PROJECT NO.:	DRAWING NO.:	REVISION:	
-	1 OF 7	-	

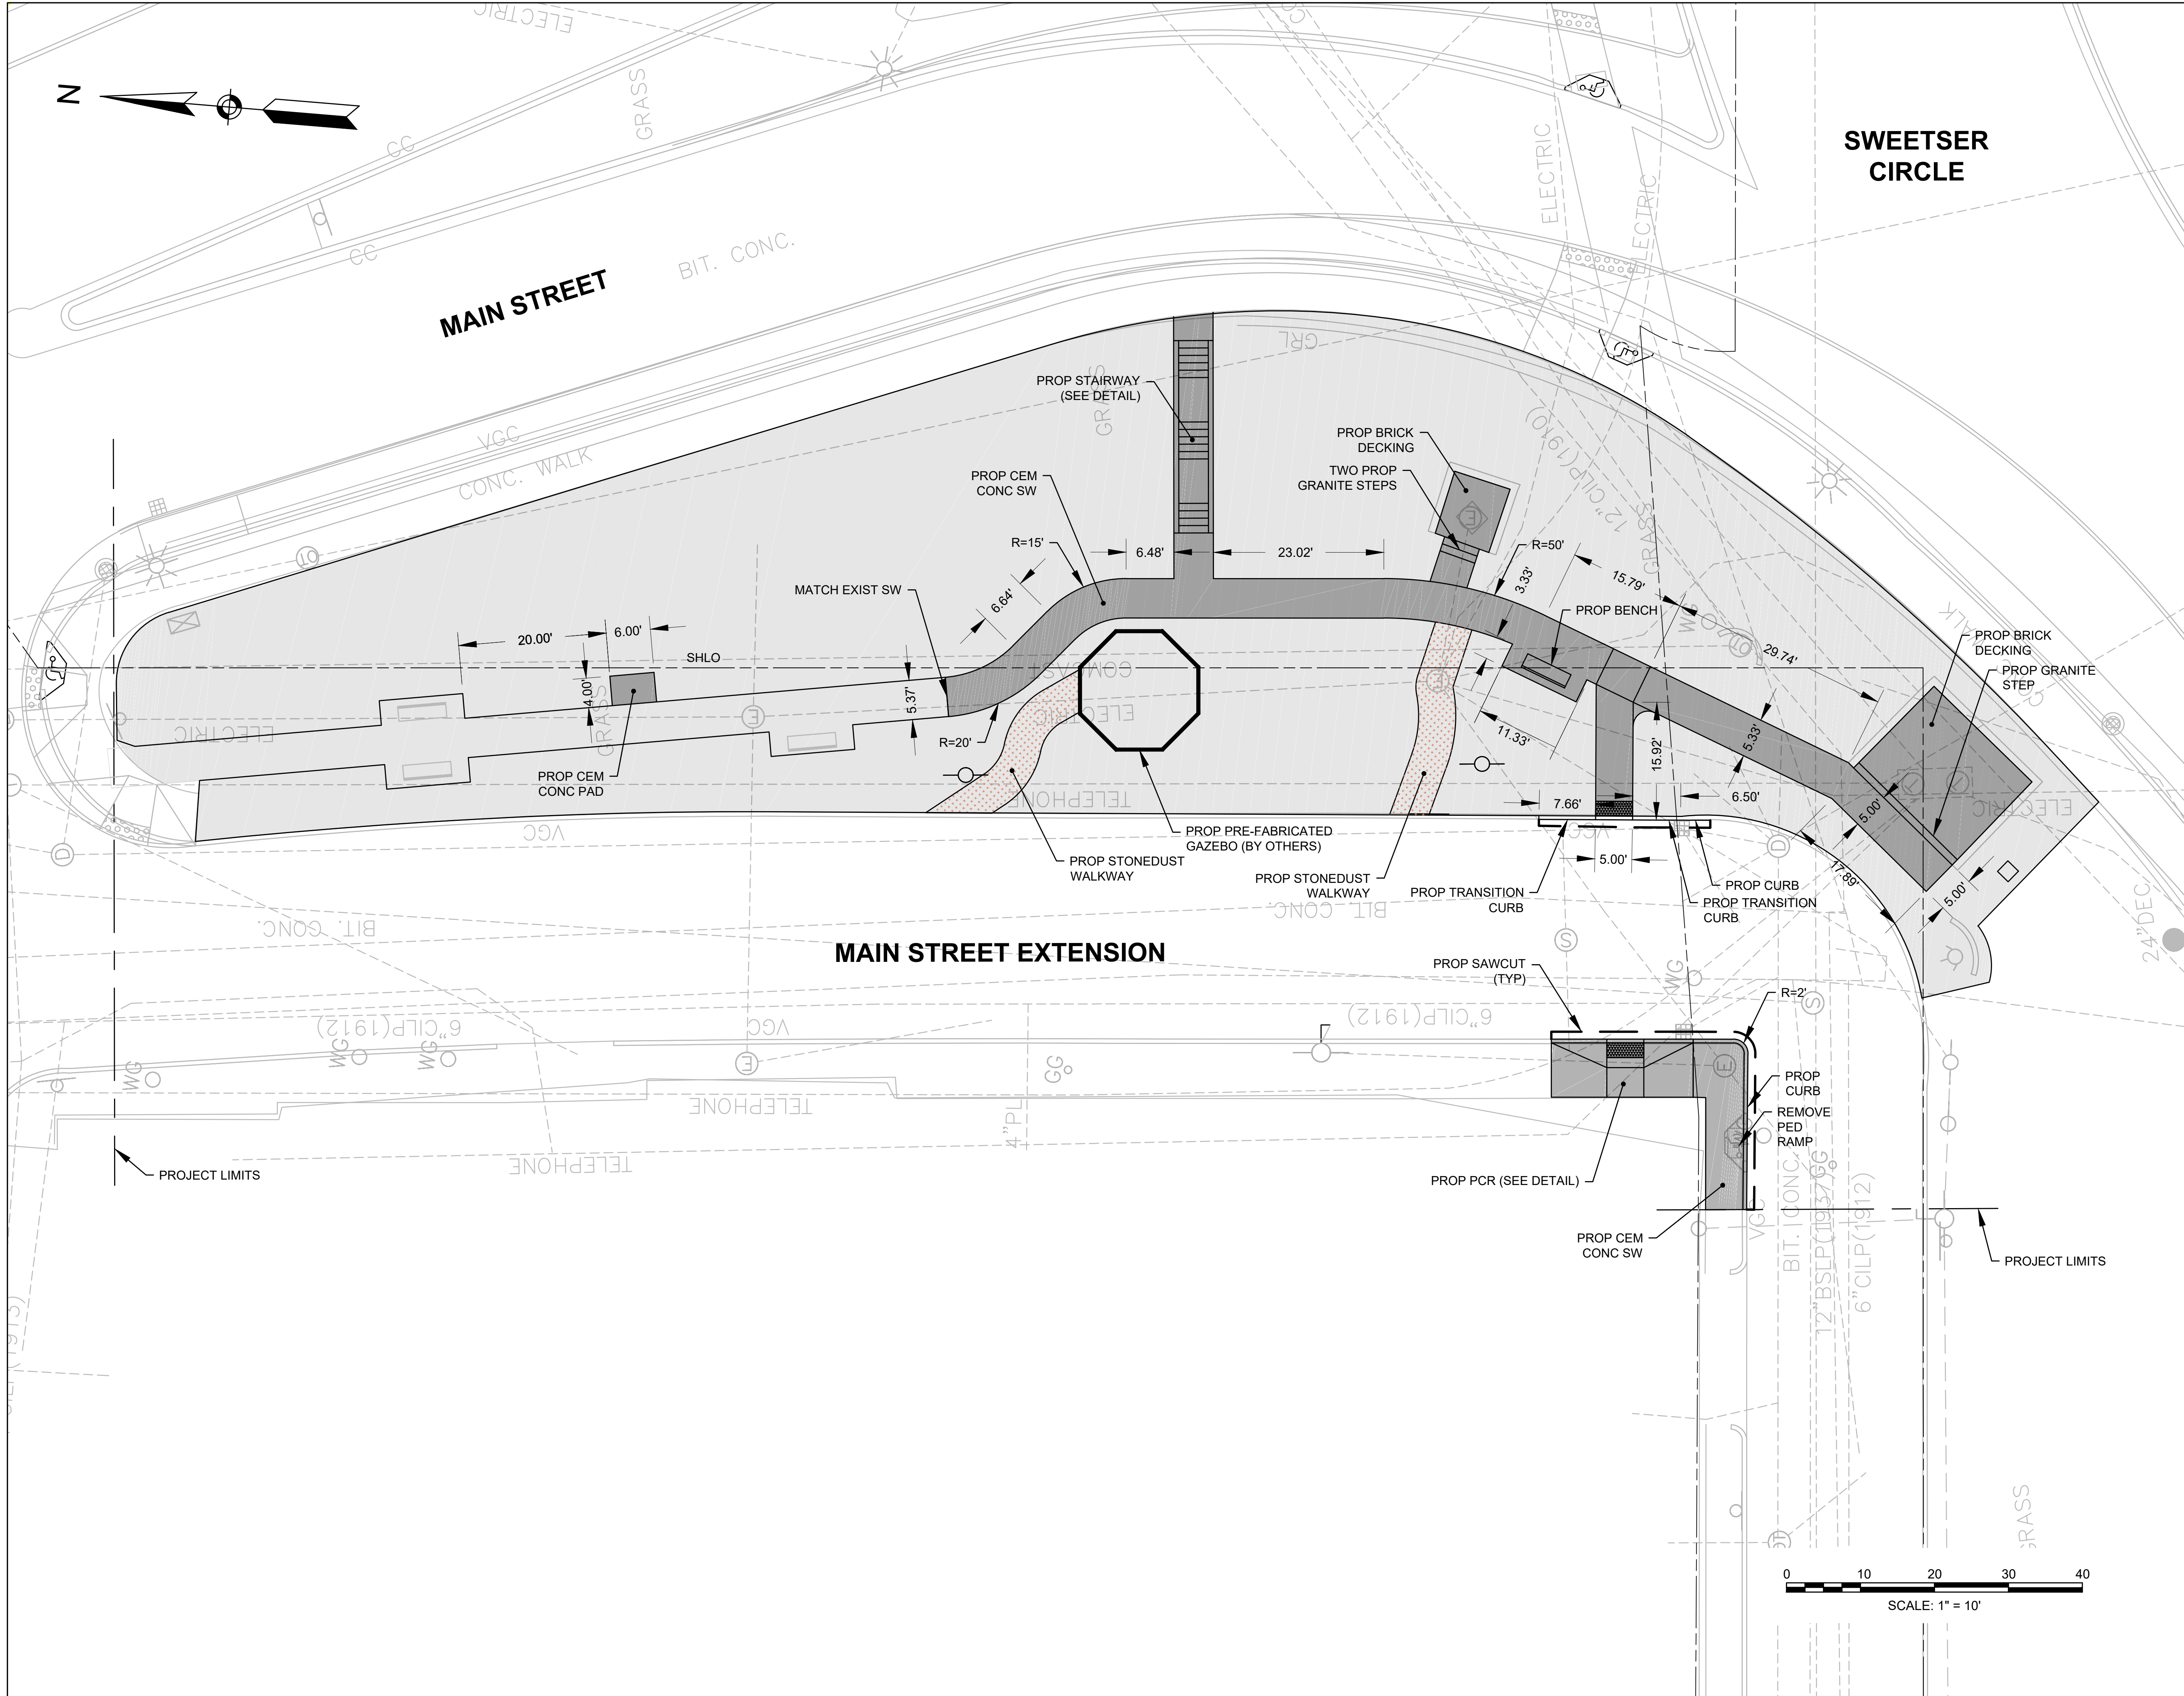

NOTES:

- 1) EXISTING CONDITIONS SHOWN ON THIS PLAN ARE APPROXIMATE. INFORMATION IS BASED ON PREVIOUSLY OBTAINED SURVEY, AERIAL IMAGES, SITE OBSERVATIONS AND MEASUREMENTS.
- 2) THE LOCATIONS OF EXISTING UNDERGROUND UTILITIES ARE APPROXIMATE AND HAVE NOT BEEN INDEPENDENTLY VERIFIED BY THE OWNER OR ITS REPRESENTATIVE. THE CONTRACTOR SHALL DETERMINE THE EXACT LOCATION OF ALL EXISTING UTILITIES BEFORE COMMENCING WORK, AND AGREES TO BE FULLY RESPONSIBLE FOR ANY AND ALL DAMAGES WHICH MIGHT OCCUR BY THE CONTRACTOR'S FAILURE TO LOCATE EXACTLY AND TO PRESERVE ANY AND ALL UNDERGROUND UTILITIES. CALL "DIG-SAFE" 1-888-DIGSAFE (344-7233) AT LEAST 72 HOURS BEFORE COMMENCING CONSTRUCTION.
- 3) WHERE AN EXISTING UNDERGROUND UTILITY IS FOUND TO CONFLICT WITH THE PROPOSED WORK, THE LOCATION, ELEVATION AND SIZE OF THE UTILITY SHALL BE ACCURATELY DETERMINED WITHOUT DELAY BY THE CONTRACTOR, AND THE INFORMATION FURNISHED TO THE ENGINEER FOR RESOLUTION OF THE CONFLICT.
- 4) AREAS OUTSIDE THE LIMITS OF PROPOSED WORK DISTURBED BY THE CONTRACTOR'S OPERATIONS SHALL BE RESTORED BY THE CONTRACTOR TO THEIR ORIGINAL CONDITION AT THE CONTRACTOR'S EXPENSE.
- 5) ALL DISTURBED AREAS NOT DESIGNATED TO BE PAVED SHALL HAVE LOAM BORROW PLACED AND SEEDED. THE LOAM BORROW SHALL HAVE A MINIMUM DEPTH OF 4 INCHES AND SHALL BE PLACED FLUSH WITH THE TOP OF THE ADJACENT CURB, OR SIDEWALK.
- 6) ALL CASTINGS SHALL BE SET FLUSH WITH FINISHED GRADE.

DRAFT
NOT FOR CONSTRUCTION

REV.	DESCRIPTION:	BY:	DATE:

neighborwaysdesign

DIGGERS
SPEAKEASY GARDENS COOPERATIVE


MOYER
Transportation Engineering

CLIENT: CITY OF EVERETT

SITE: 66 MAIN STREET
EVERETT, MA 02149

TITLE: CONSTRUCTION PLAN

SCALE: AS NOTED	DATE: 5/24/23	DRAWN: -	CHECKED: -
PROJECT NO: -	DRAWING NO: 2 OF 7	REVISION: -	

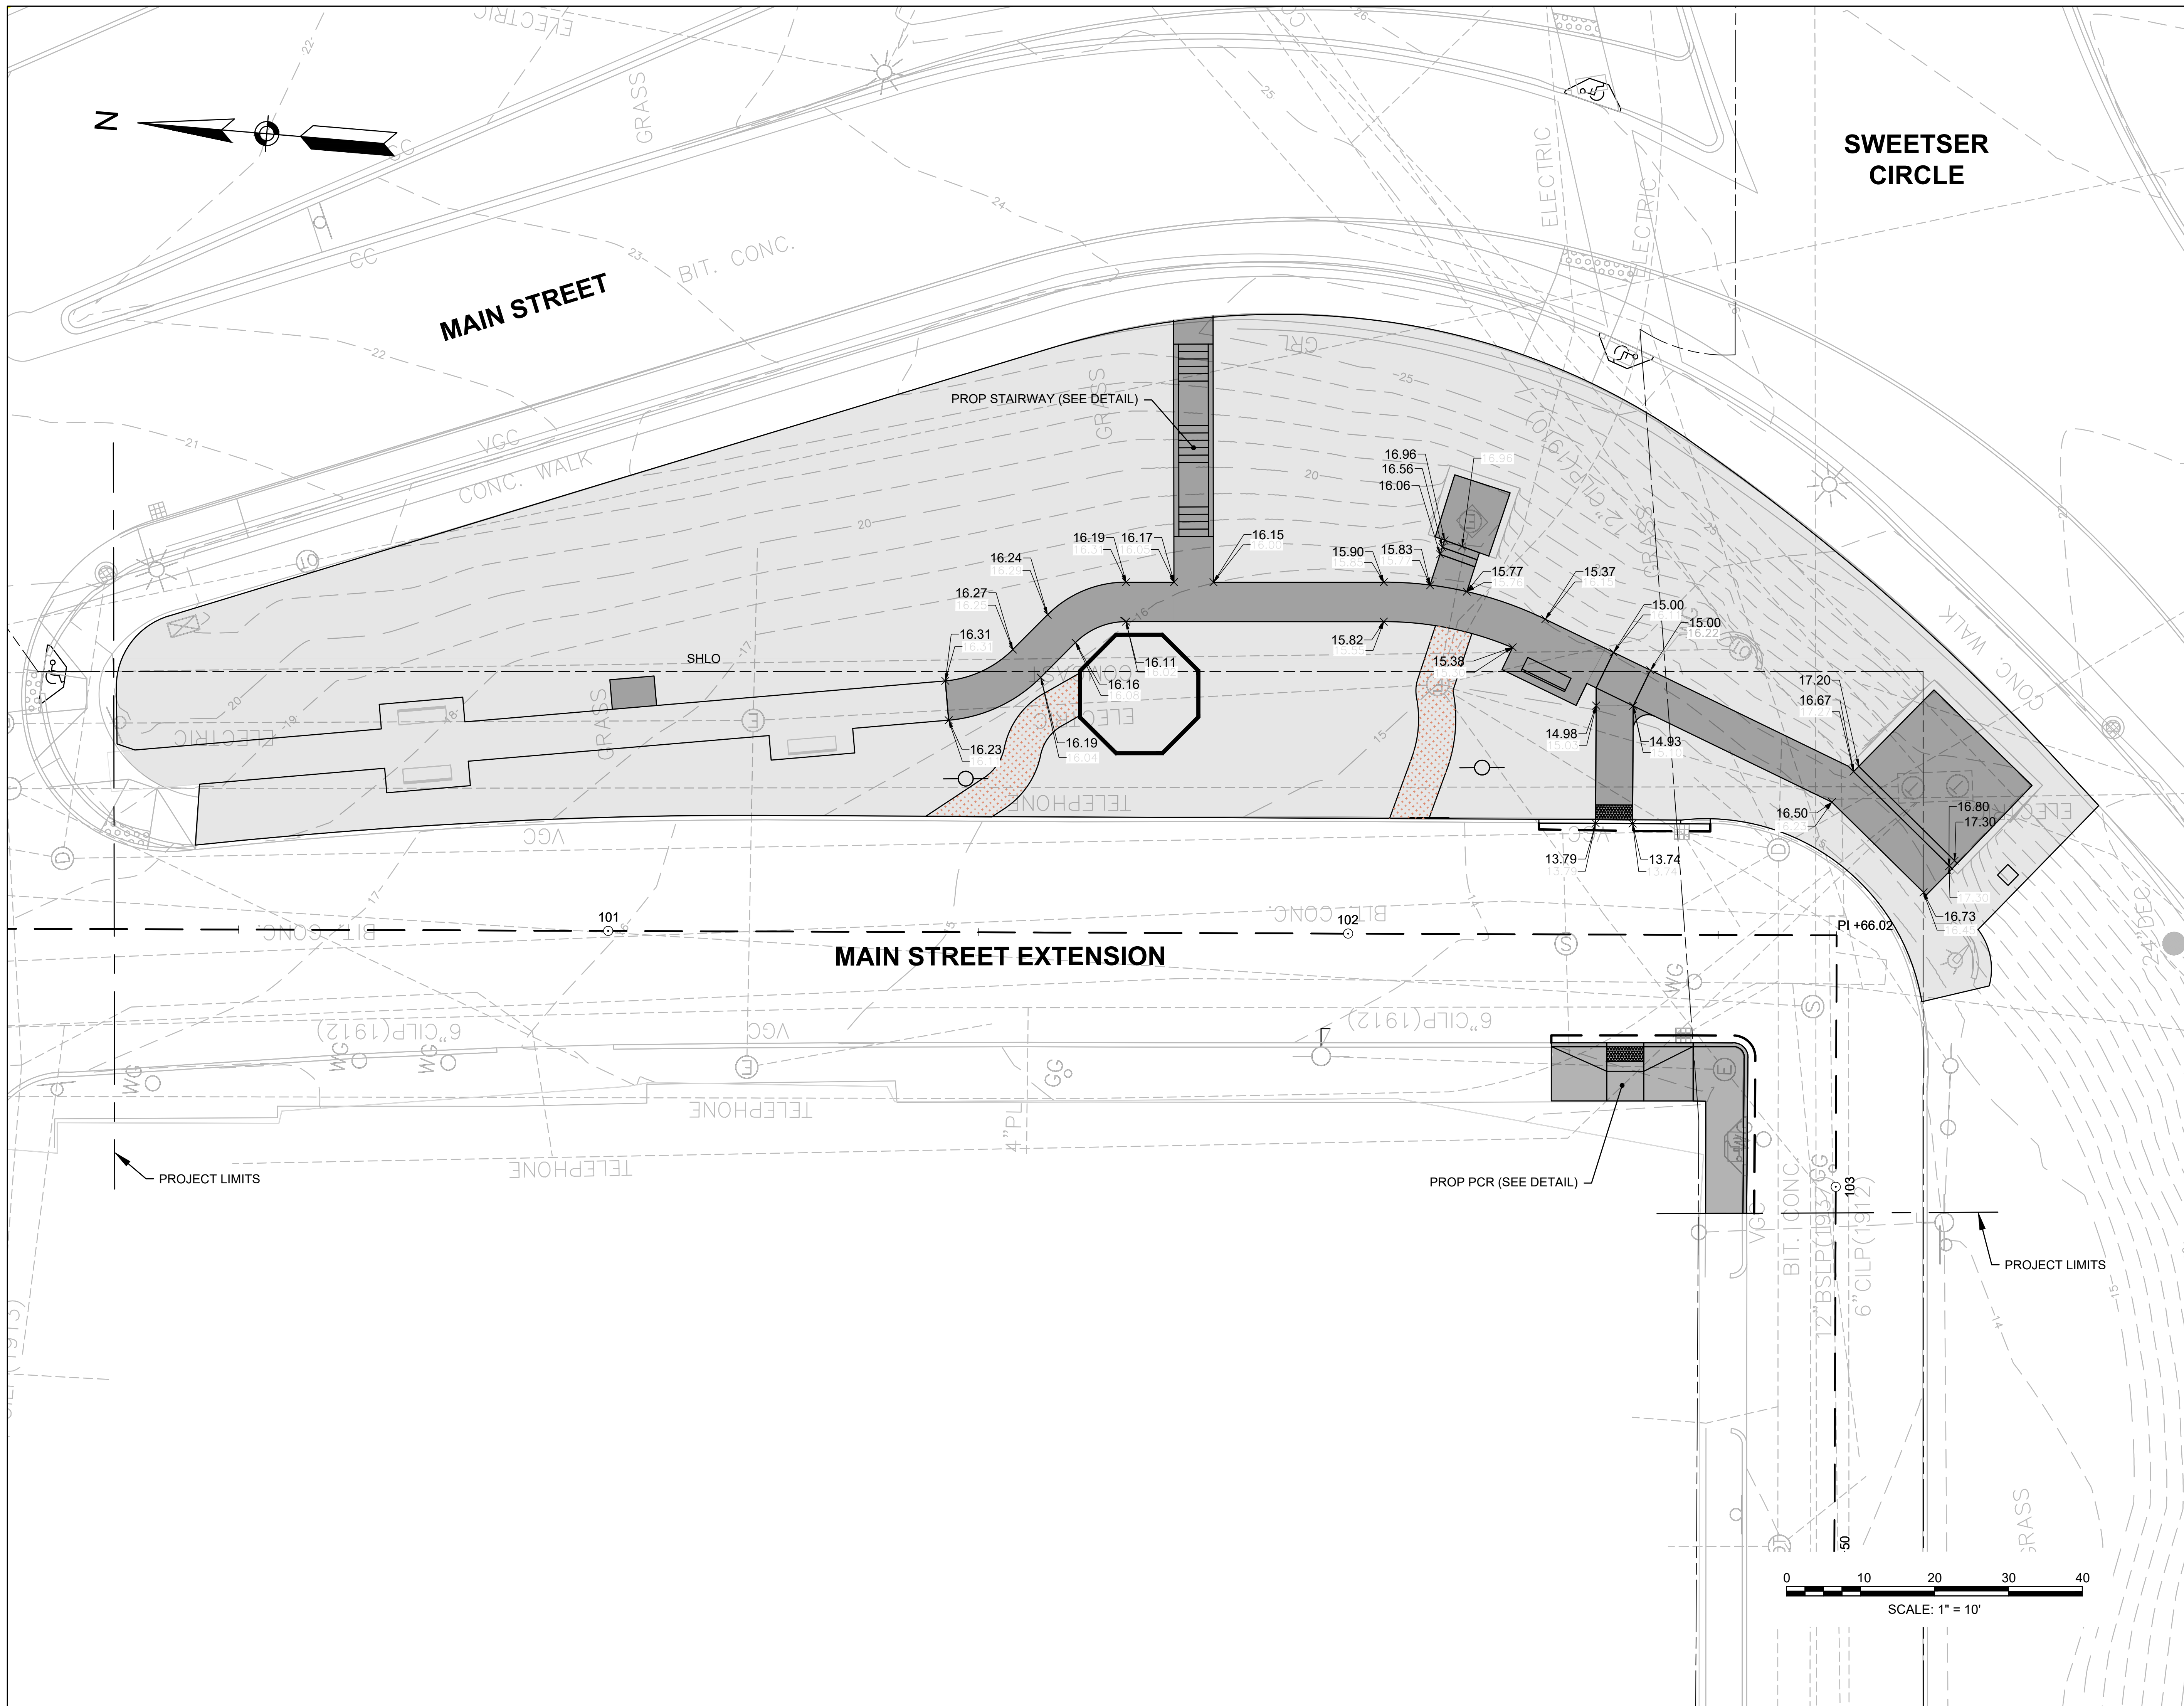

- NOTES:
- 1) EXISTING CONDITIONS SHOWN ON THIS PLAN ARE APPROXIMATE. INFORMATION IS BASED ON PREVIOUSLY OBTAINED SURVEY, AERIAL IMAGES, SITE OBSERVATIONS AND MEASUREMENTS.
 - 2) THE LOCATIONS OF EXISTING UNDERGROUND UTILITIES ARE APPROXIMATE AND HAVE NOT BEEN INDEPENDENTLY VERIFIED BY THE OWNER OR ITS REPRESENTATIVE. THE CONTRACTOR SHALL DETERMINE THE EXACT LOCATION OF ALL EXISTING UTILITIES BEFORE COMMENCING WORK, AND AGREES TO BE FULLY RESPONSIBLE FOR ANY AND ALL DAMAGES WHICH MIGHT OCCUR BY THE CONTRACTOR'S FAILURE TO LOCATE EXACTLY AND TO PRESERVE ANY AND ALL UNDERGROUND UTILITIES. CALL "DIG-SAFE" 1-888-DIGSAFE (344-7233) AT LEAST 72 HOURS BEFORE COMMENCING CONSTRUCTION.
 - 3) WHERE AN EXISTING UNDERGROUND UTILITY IS FOUND TO CONFLICT WITH THE PROPOSED WORK, THE LOCATION, ELEVATION AND SIZE OF THE UTILITY SHALL BE ACCURATELY DETERMINED WITHOUT DELAY BY THE CONTRACTOR, AND THE INFORMATION FURNISHED TO THE ENGINEER FOR RESOLUTION OF THE CONFLICT.
 - 4) AREAS OUTSIDE THE LIMITS OF PROPOSED WORK DISTURBED BY THE CONTRACTOR'S OPERATIONS SHALL BE RESTORED BY THE CONTRACTOR TO THEIR ORIGINAL CONDITION AT THE CONTRACTOR'S EXPENSE.
 - 5) ALL DISTURBED AREAS NOT DESIGNATED TO BE PAVED SHALL HAVE LOAM BORROW PLACED AND SEEDED. THE LOAM BORROW SHALL HAVE A MINIMUM DEPTH OF 4 INCHES AND SHALL BE PLACED FLUSH WITH THE TOP OF THE ADJACENT CURB, OR SIDEWALK.
 - 6) ALL CASTINGS SHALL BE SET FLUSH WITH FINISHED GRADE.

DRAFT

NOT FOR CONSTRUCTION

REV:	DESCRIPTION:	BY:	DATE:

neighborwaysdesign

DIGGERS
COOPERATIVE

SPEAKEASY
GARDENS


MOYER
Transportation Engineering

CLIENT: CITY OF EVERETT

SITE: 66 MAIN STREET
EVERETT, MA 02149

TITLE: GRADING PLAN

SCALE: AS NOTED	DATE: 5/18/23	DRAWN: -	CHECKED: -
PROJECT NO: -	DRAWING NO: 3 OF 7	REVISION: -	

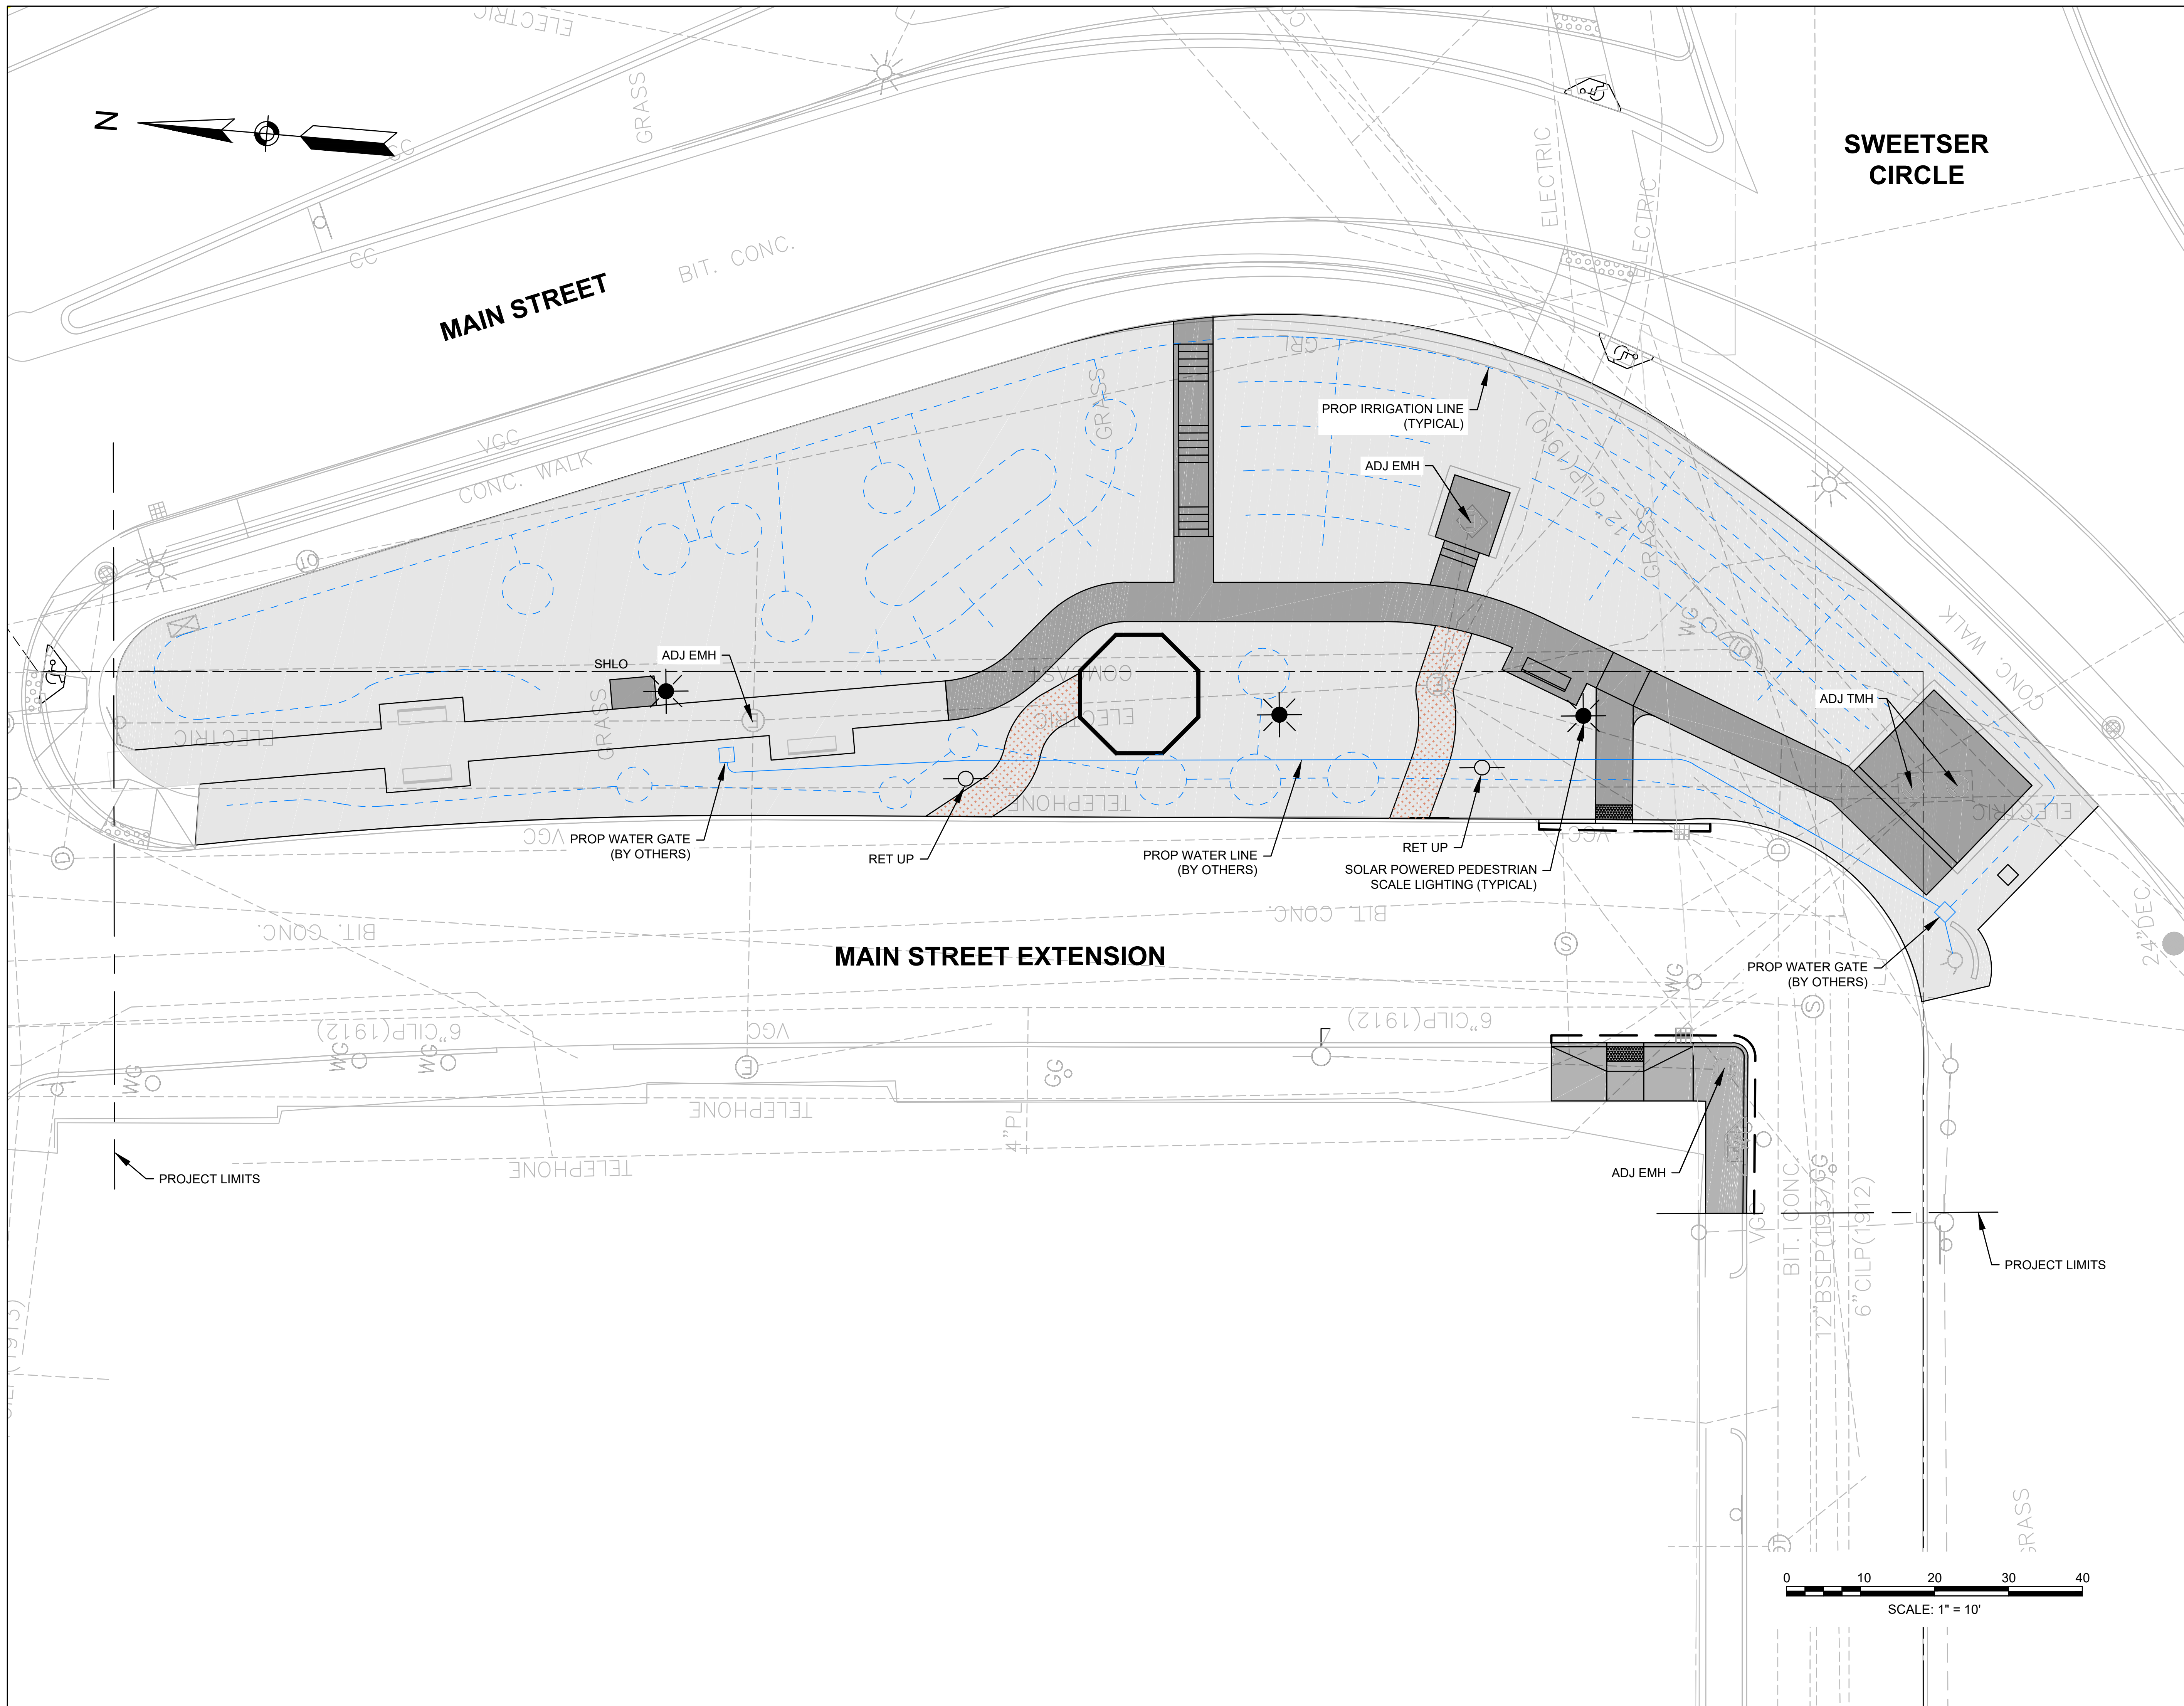

- NOTES:
- 1) EXISTING CONDITIONS SHOWN ON THIS PLAN ARE APPROXIMATE. INFORMATION IS BASED ON PREVIOUSLY OBTAINED SURVEY, AERIAL IMAGES, SITE OBSERVATIONS AND MEASUREMENTS.
 - 2) THE LOCATIONS OF EXISTING UNDERGROUND UTILITIES ARE APPROXIMATE AND HAVE NOT BEEN INDEPENDENTLY VERIFIED BY THE OWNER OR ITS REPRESENTATIVE. THE CONTRACTOR SHALL DETERMINE THE EXACT LOCATION OF ALL EXISTING UTILITIES BEFORE COMMENCING WORK, AND AGREES TO BE FULLY RESPONSIBLE FOR ANY AND ALL DAMAGES WHICH MIGHT OCCUR BY THE CONTRACTOR'S FAILURE TO LOCATE EXACTLY AND TO PRESERVE ANY AND ALL UNDERGROUND UTILITIES. CALL "DIG-SAFE" 1-888-DIGSAFE (344-7233) AT LEAST 72 HOURS BEFORE COMMENCING CONSTRUCTION.
 - 3) WHERE AN EXISTING UNDERGROUND UTILITY IS FOUND TO CONFLICT WITH THE PROPOSED WORK, THE LOCATION, ELEVATION AND SIZE OF THE UTILITY SHALL BE ACCURATELY DETERMINED WITHOUT DELAY BY THE CONTRACTOR, AND THE INFORMATION FURNISHED TO THE ENGINEER FOR RESOLUTION OF THE CONFLICT.
 - 4) AREAS OUTSIDE THE LIMITS OF PROPOSED WORK DISTURBED BY THE CONTRACTOR'S OPERATIONS SHALL BE RESTORED BY THE CONTRACTOR TO THEIR ORIGINAL CONDITION AT THE CONTRACTOR'S EXPENSE.
 - 5) ALL DISTURBED AREAS NOT DESIGNATED TO BE PAVED SHALL HAVE LOAM BORROW PLACED AND SEEDED. THE LOAM BORROW SHALL HAVE A MINIMUM DEPTH OF 4 INCHES AND SHALL BE PLACED FLUSH WITH THE TOP OF THE ADJACENT CURB, OR SIDEWALK.
 - 6) ALL CASTINGS SHALL BE SET FLUSH WITH FINISHED GRADE.

DRAFT
NOT FOR CONSTRUCTION

REV: DESCRIPTION: BY: DATE:

neighborwaysdesign

DIGGERS
SPEAKEASY GARDENS COOPERATIVE


MOYER
Transportation Engineering


CLIENT: CITY OF EVERETT

SITE: 66 MAIN STREET
EVERETT, MA 02149

TITLE: UTILITY PLAN

SCALE: AS NOTED	DATE: 6/12/23	DRAWN: DM	CHECKED: DM
PROJECT NO: -	DRAWING NO: 4 OF 7	REVISION: -	

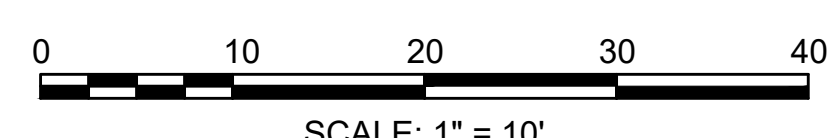

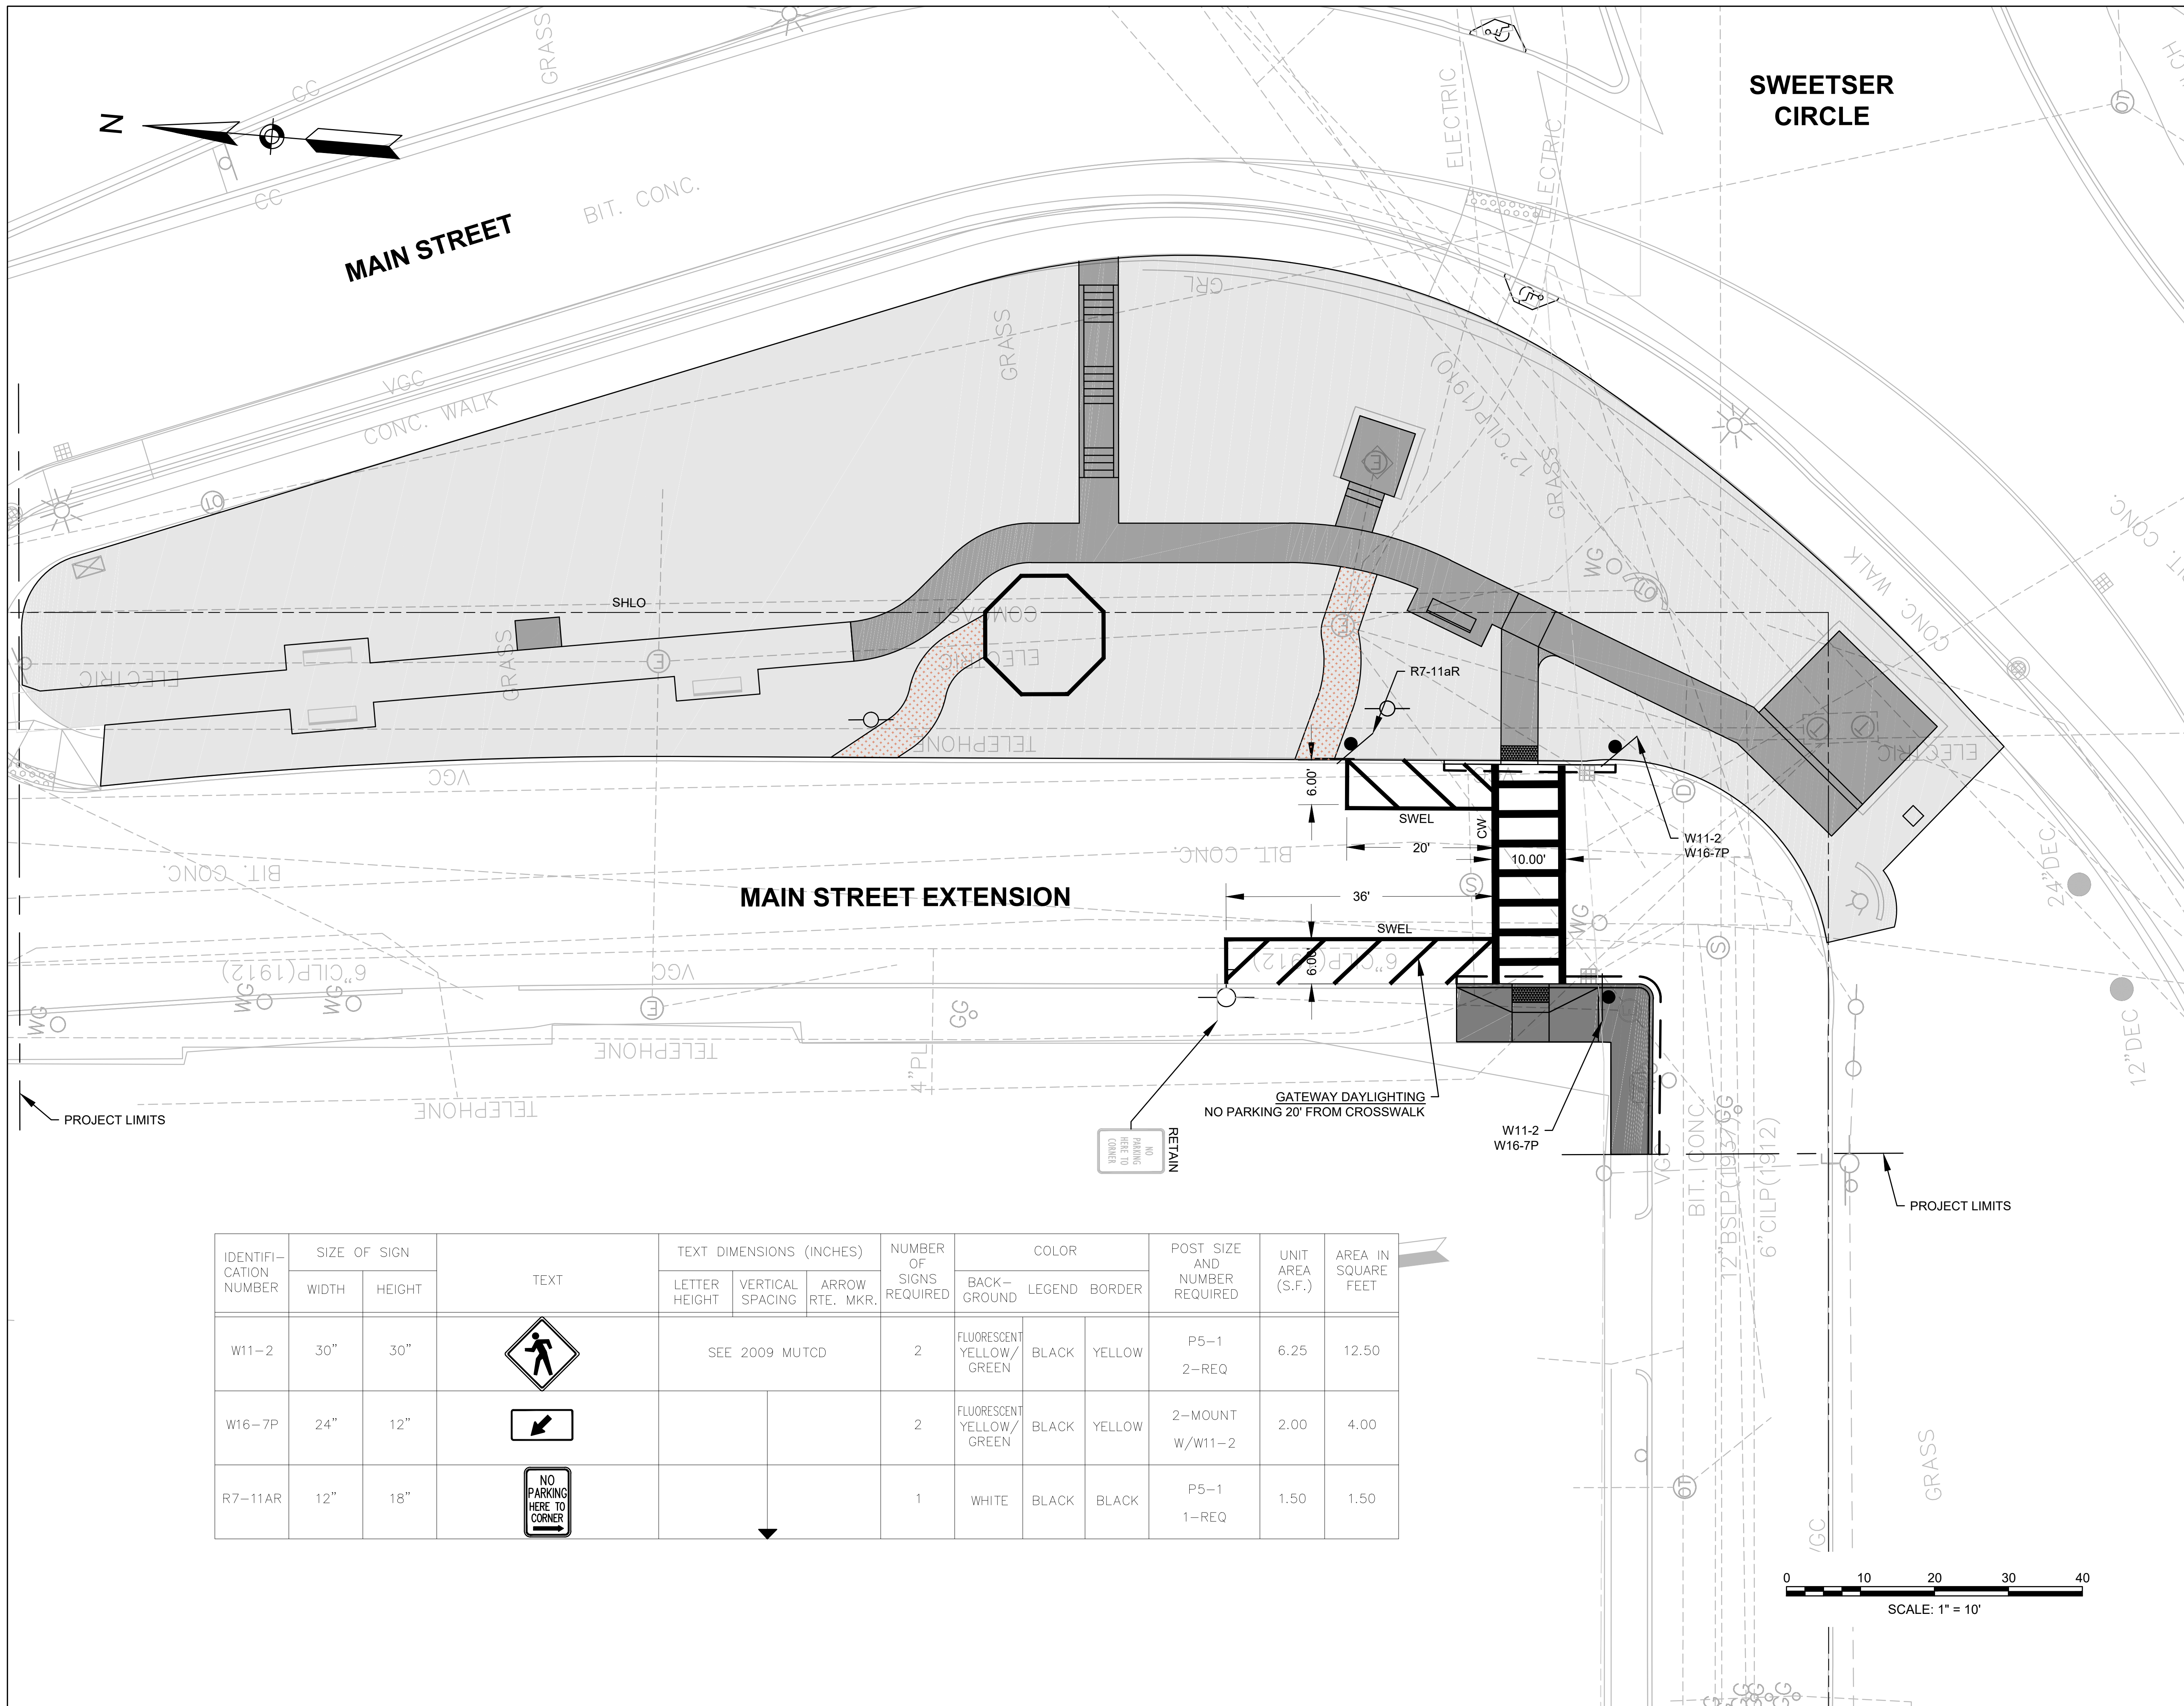

- NOTES:
- 1) EXISTING CONDITIONS SHOWN ON THIS PLAN ARE APPROXIMATE. INFORMATION IS BASED ON PREVIOUSLY OBTAINED SURVEY, AERIAL IMAGES, SITE OBSERVATIONS AND MEASUREMENTS.
 - 2) THE LOCATIONS OF EXISTING UNDERGROUND UTILITIES ARE APPROXIMATE AND HAVE NOT BEEN INDEPENDENTLY VERIFIED BY THE OWNER OR ITS REPRESENTATIVE. THE CONTRACTOR SHALL DETERMINE THE EXACT LOCATION OF ALL EXISTING UTILITIES BEFORE COMMENCING WORK, AND AGREES TO BE FULLY RESPONSIBLE FOR ANY AND ALL DAMAGES WHICH MIGHT OCCUR BY THE CONTRACTOR'S FAILURE TO LOCATE EXACTLY AND TO PRESERVE ANY AND ALL UNDERGROUND UTILITIES. CALL "DIG-SAFE" 1-888-DIGSAFE (344-7233) AT LEAST 72 HOURS BEFORE COMMENCING CONSTRUCTION.
 - 3) WHERE AN EXISTING UNDERGROUND UTILITY IS FOUND TO CONFLICT WITH THE PROPOSED WORK, THE LOCATION, ELEVATION AND SIZE OF THE UTILITY SHALL BE ACCURATELY DETERMINED WITHOUT DELAY BY THE CONTRACTOR, AND THE INFORMATION FURNISHED TO THE ENGINEER FOR RESOLUTION OF THE CONFLICT.
 - 4) AREAS OUTSIDE THE LIMITS OF PROPOSED WORK DISTURBED BY THE CONTRACTOR'S OPERATIONS SHALL BE RESTORED BY THE CONTRACTOR TO THEIR ORIGINAL CONDITION AT THE CONTRACTOR'S EXPENSE.
 - 5) ALL DISTURBED AREAS NOT DESIGNATED TO BE PAVED SHALL HAVE LOAM BORROW PLACED AND SEEDED. THE LOAM BORROW SHALL HAVE A MINIMUM DEPTH OF 4 INCHES AND SHALL BE PLACED FLUSH WITH THE TOP OF THE ADJACENT CURB, OR SIDEWALK.
 - 6) ALL CASTINGS SHALL BE SET FLUSH WITH FINISHED GRADE.

DRAFT
NOT FOR CONSTRUCTION

IDENTIFICATION NUMBER	SIZE OF SIGN		TEXT	TEXT DIMENSIONS (INCHES)			NUMBER OF SIGNS REQUIRED	COLOR			POST SIZE AND NUMBER REQUIRED	UNIT AREA (S.F.)	AREA IN SQUARE FEET
	WIDTH	HEIGHT		LETTER HEIGHT	VERTICAL SPACING	ARROW RTE. MKR.		BACK-GROUND	LEGEND	BORDER			
W11-2	30"	30"		SEE 2009 MUTCD			2	FLUORESCENT YELLOW/GREEN	BLACK	YELLOW	P5-1 2-REQ	6.25	12.50
W16-7P	24"	12"					2	FLUORESCENT YELLOW/GREEN	BLACK	YELLOW	2-MOUNT W/W11-2	2.00	4.00
R7-11AR	12"	18"					1	WHITE	BLACK	BLACK	P5-1 1-REQ	1.50	1.50

REV:	DESCRIPTION:	BY:	DATE:

neighborwaysdesign

SPEAKEASY GARDENS


MOYER
Transportation Engineering


CLIENT: CITY OF EVERETT

SITE: 66 MAIN STREET
EVERETT, MA 02149


TITLE: SIGNING AND MARKING PLAN

SCALE: AS NOTED	DATE: 5/18/23	DRAWN: DM	CHECKED: DM
PROJECT NO: -	DRAWING NO: 5 OF 7	REVISION: -	

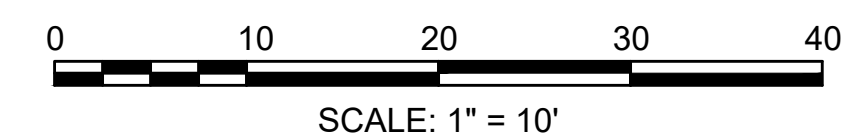


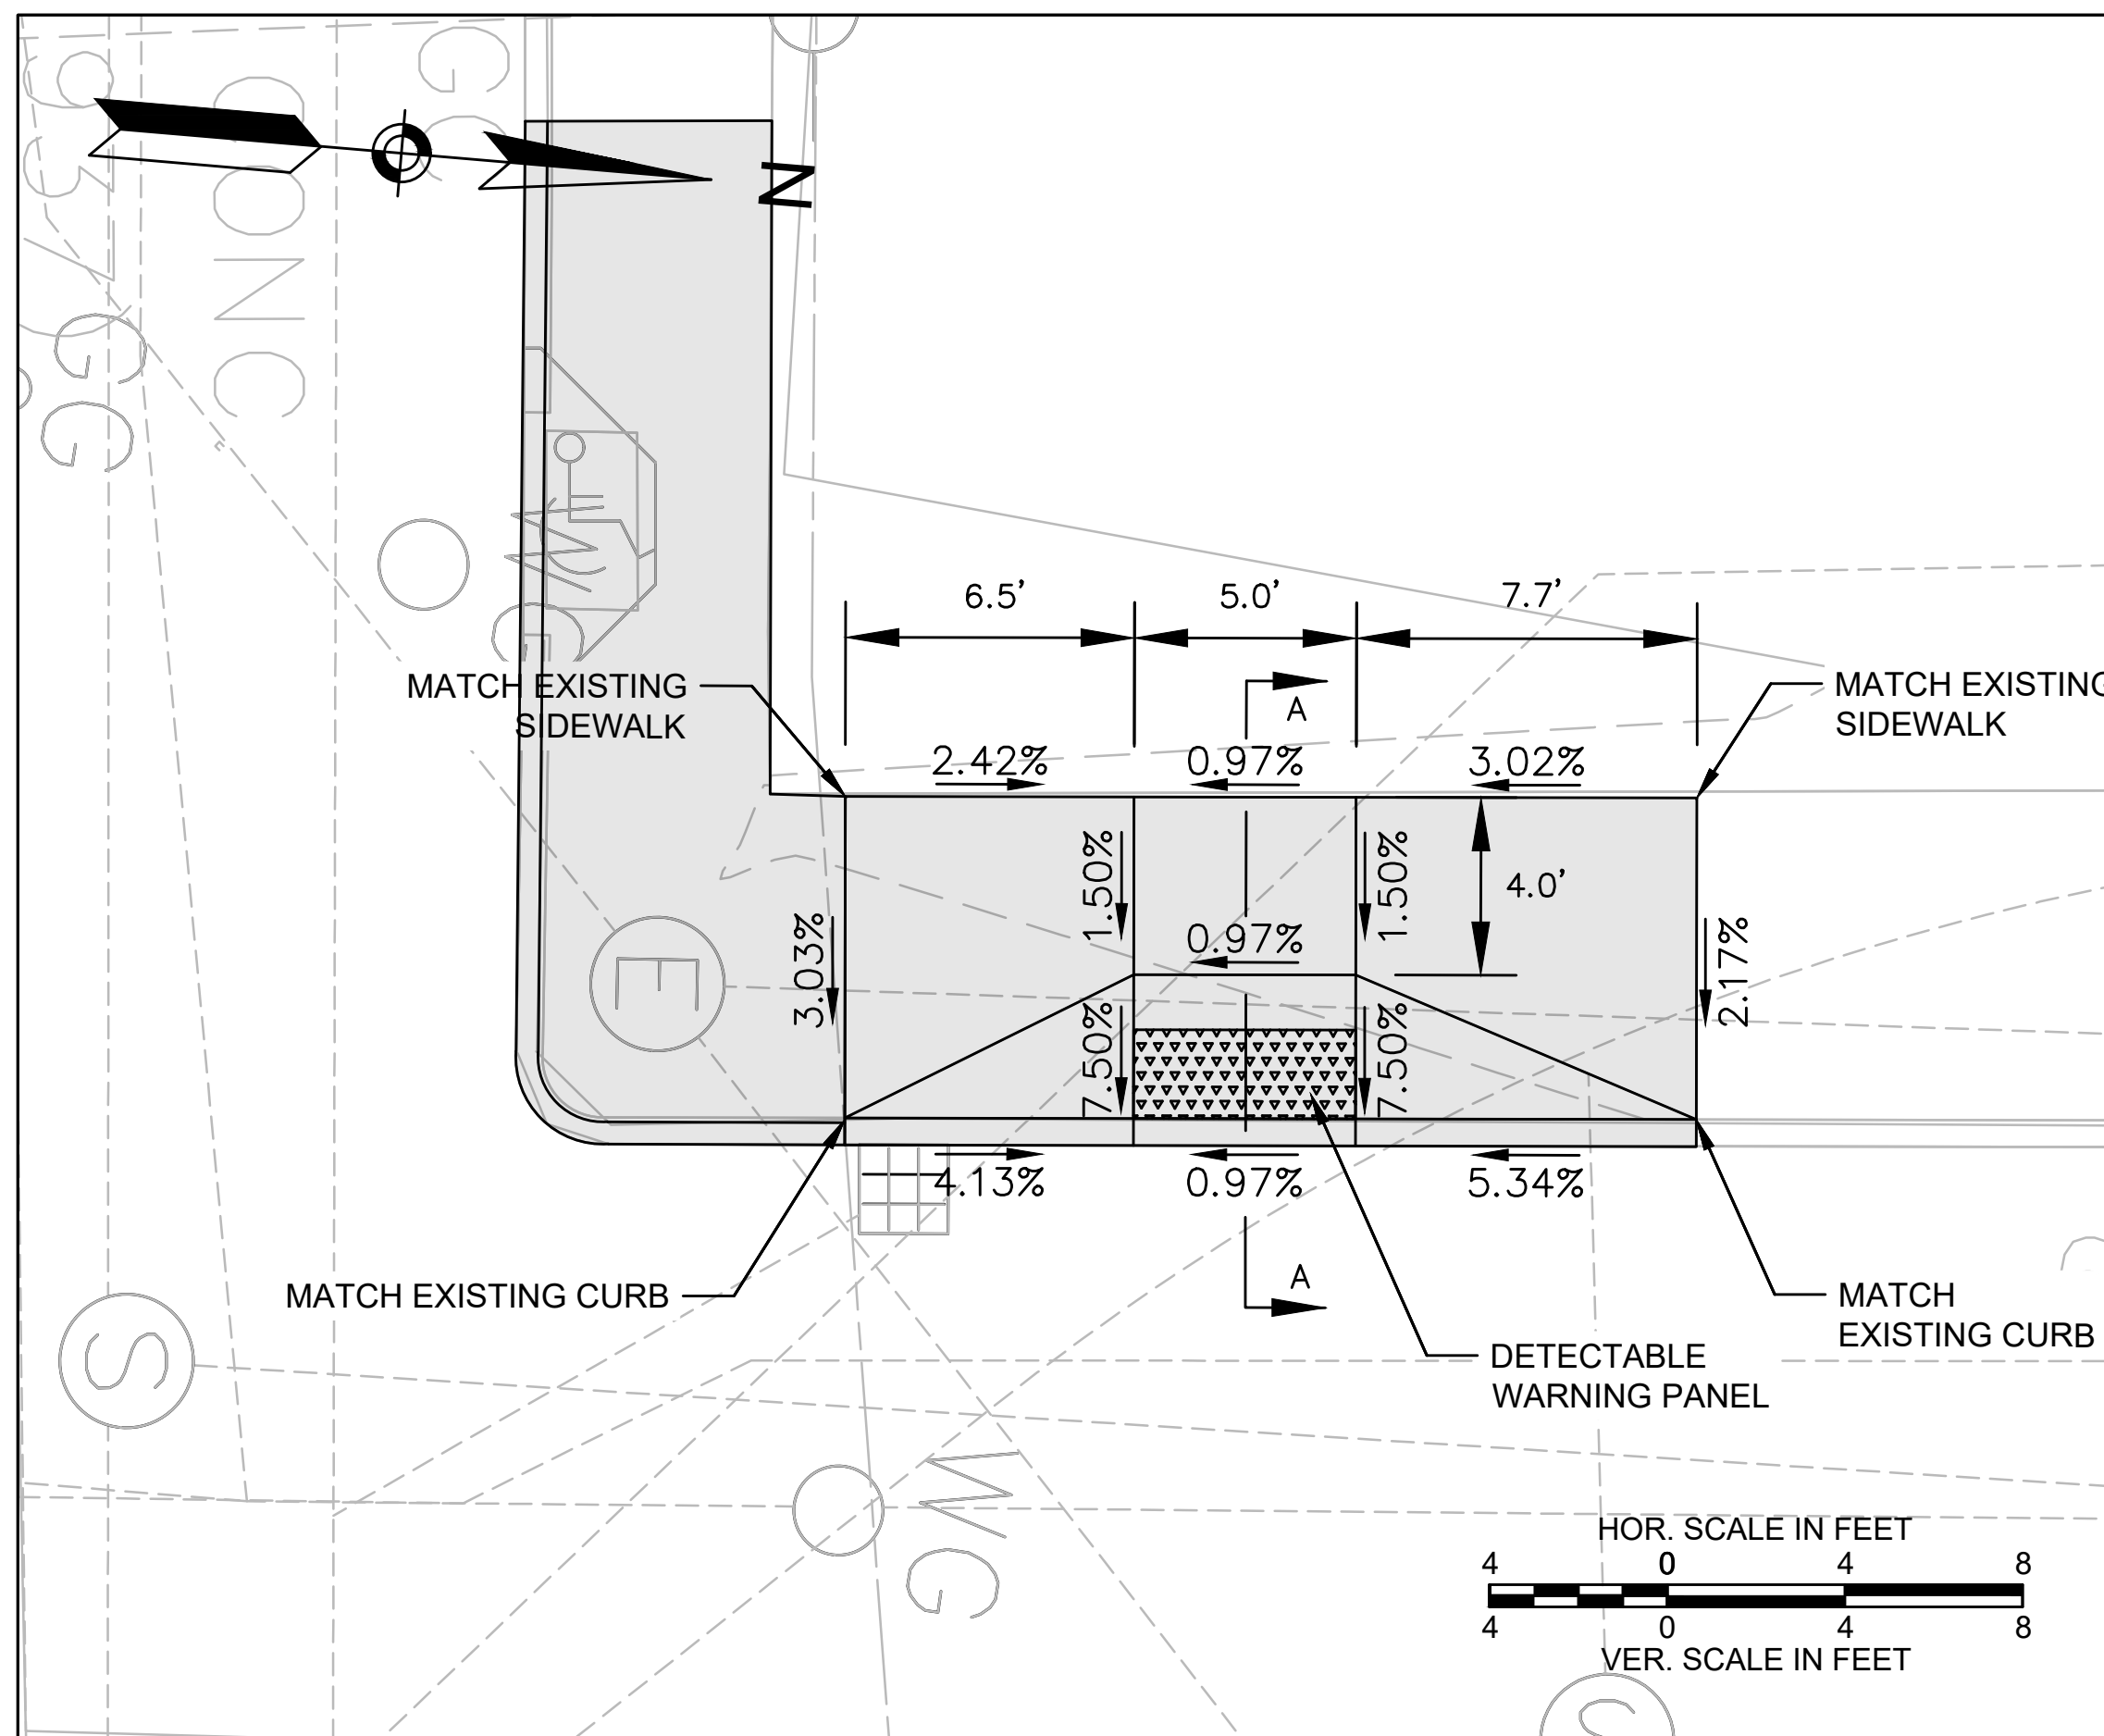


CONSTRUCTION PLAN

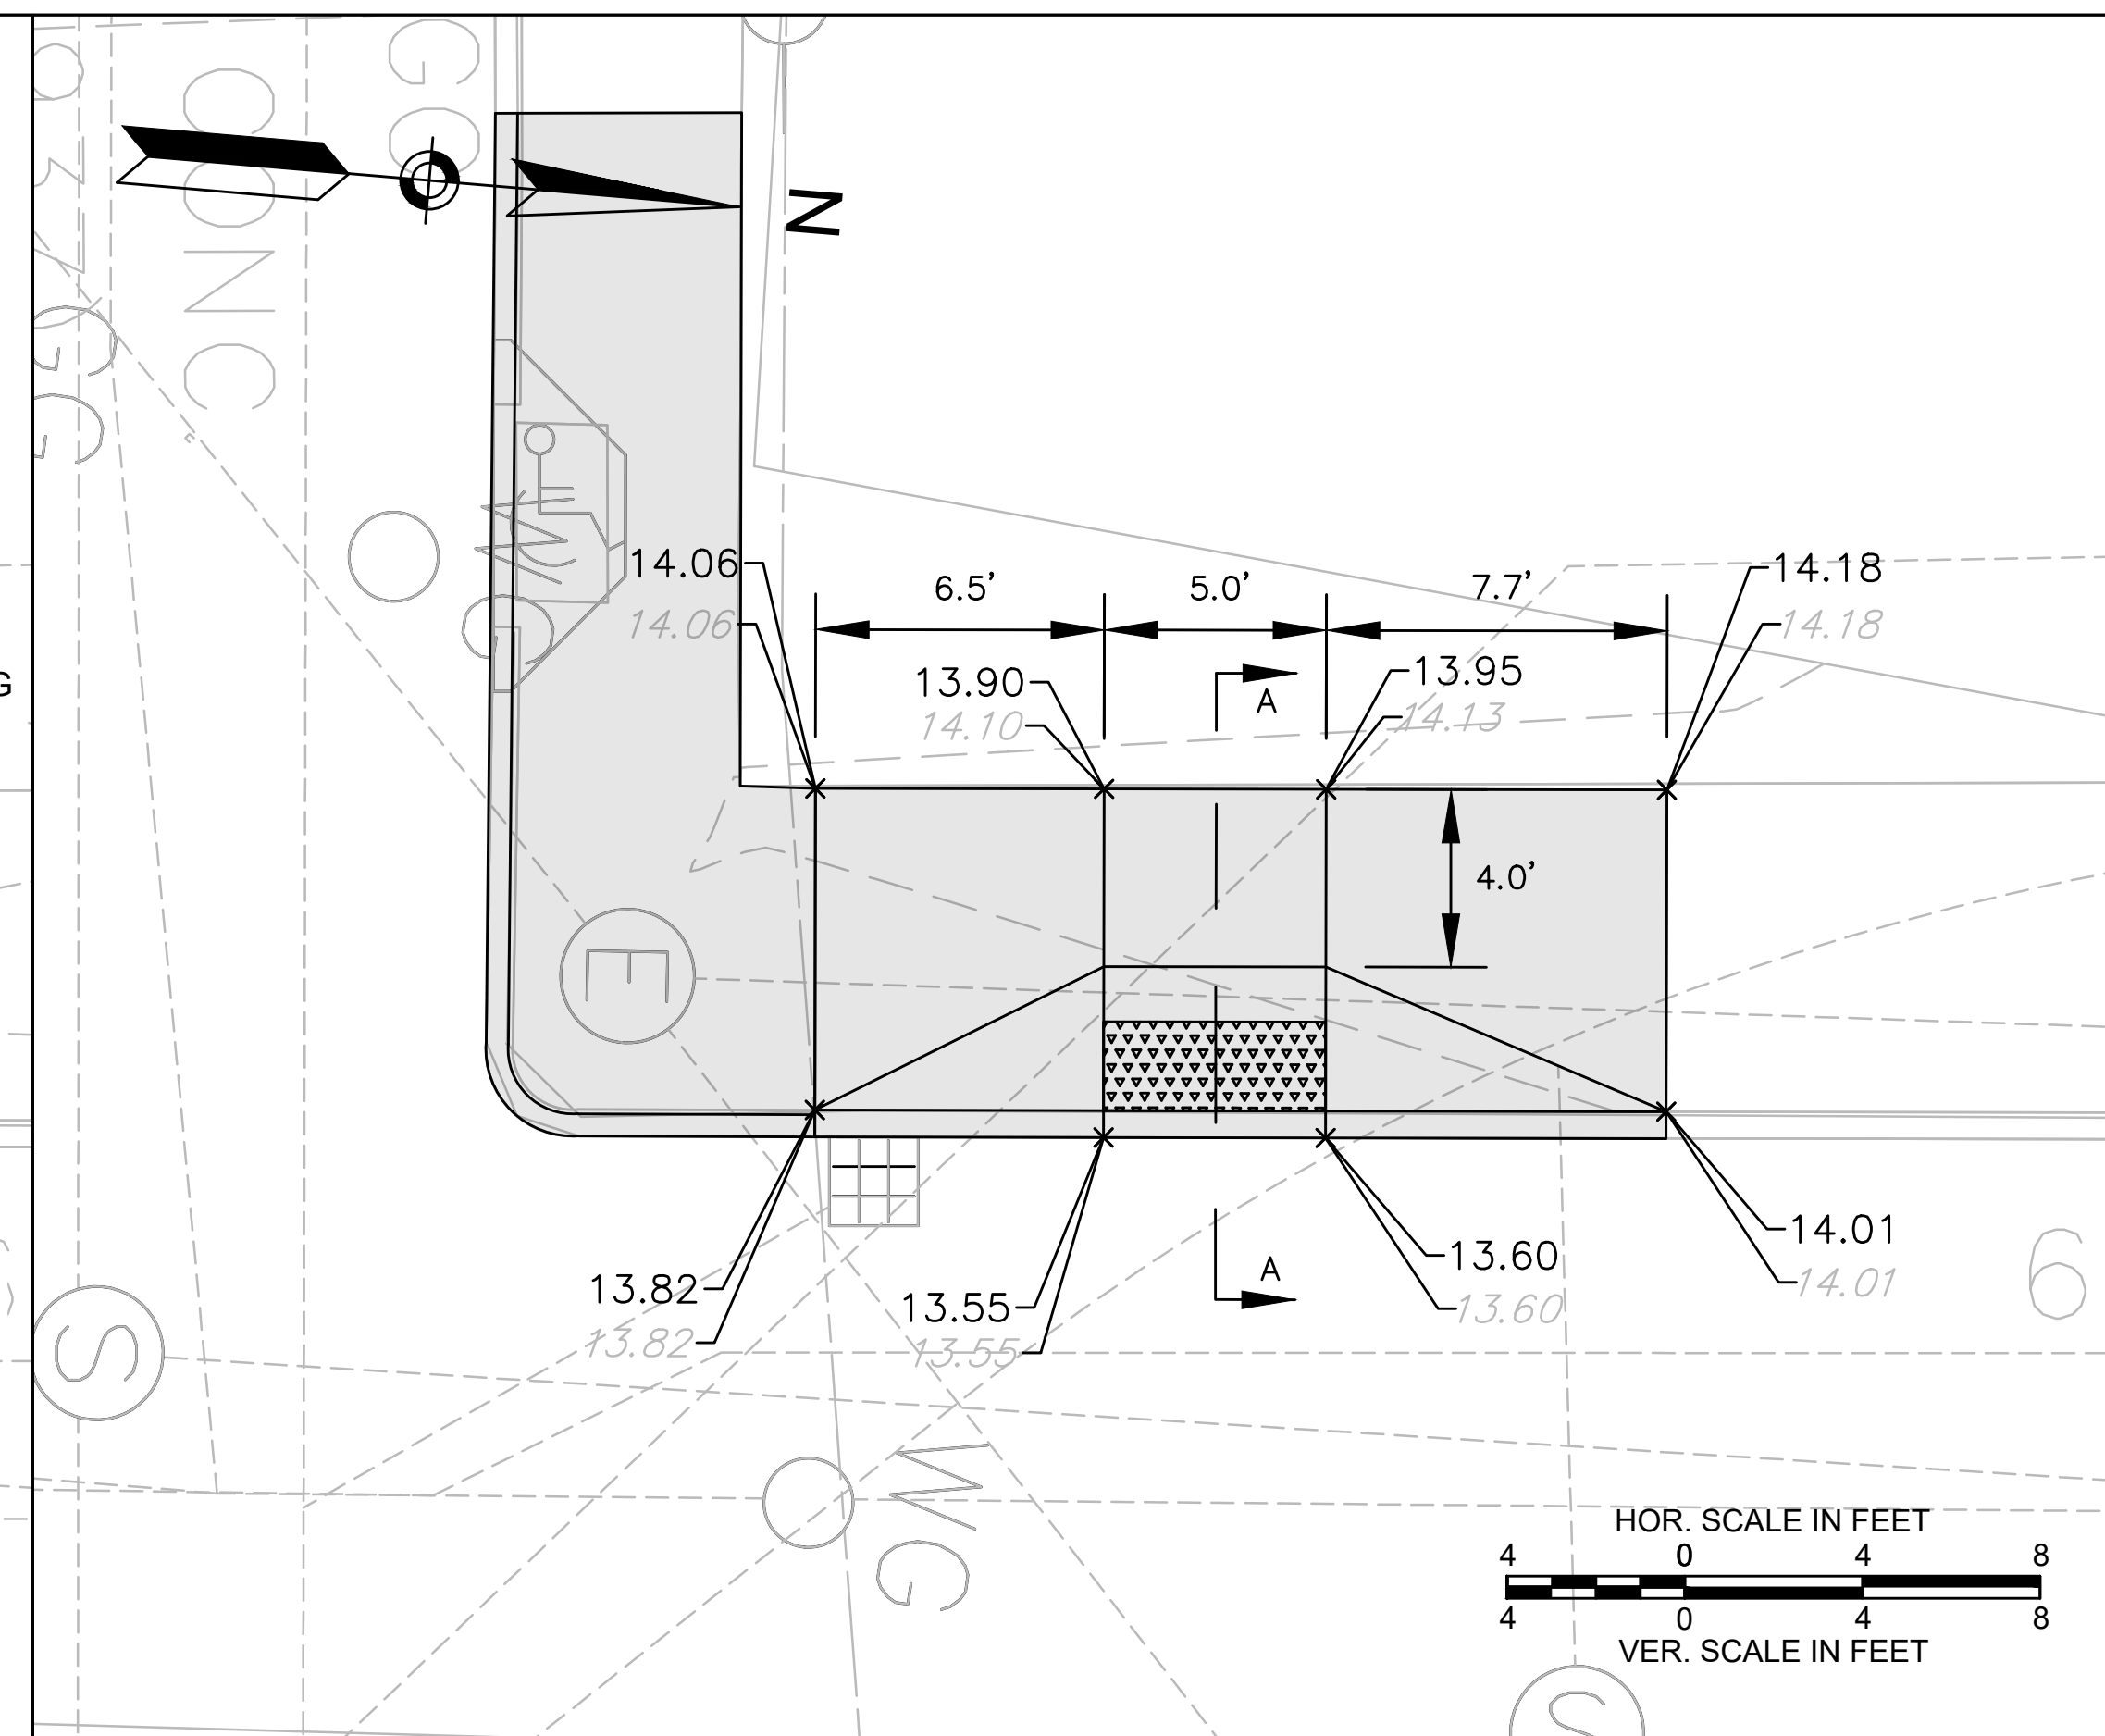

ELEVATION PLAN

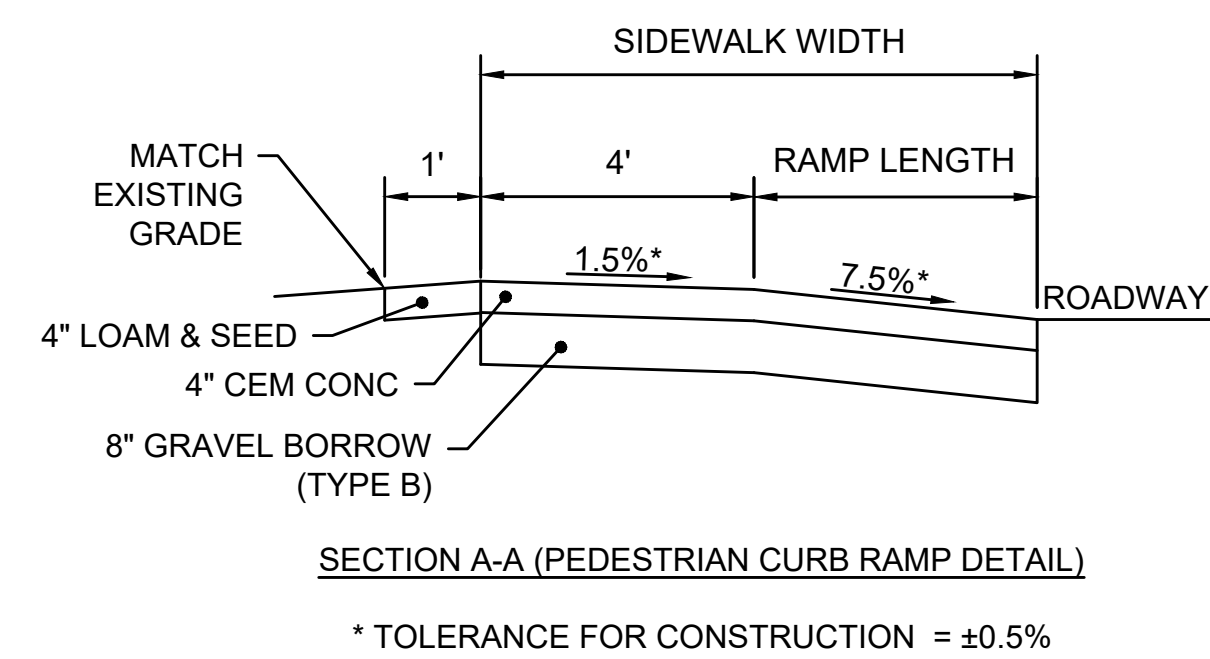

PEDESTRIAN CURB RAMP DETAIL

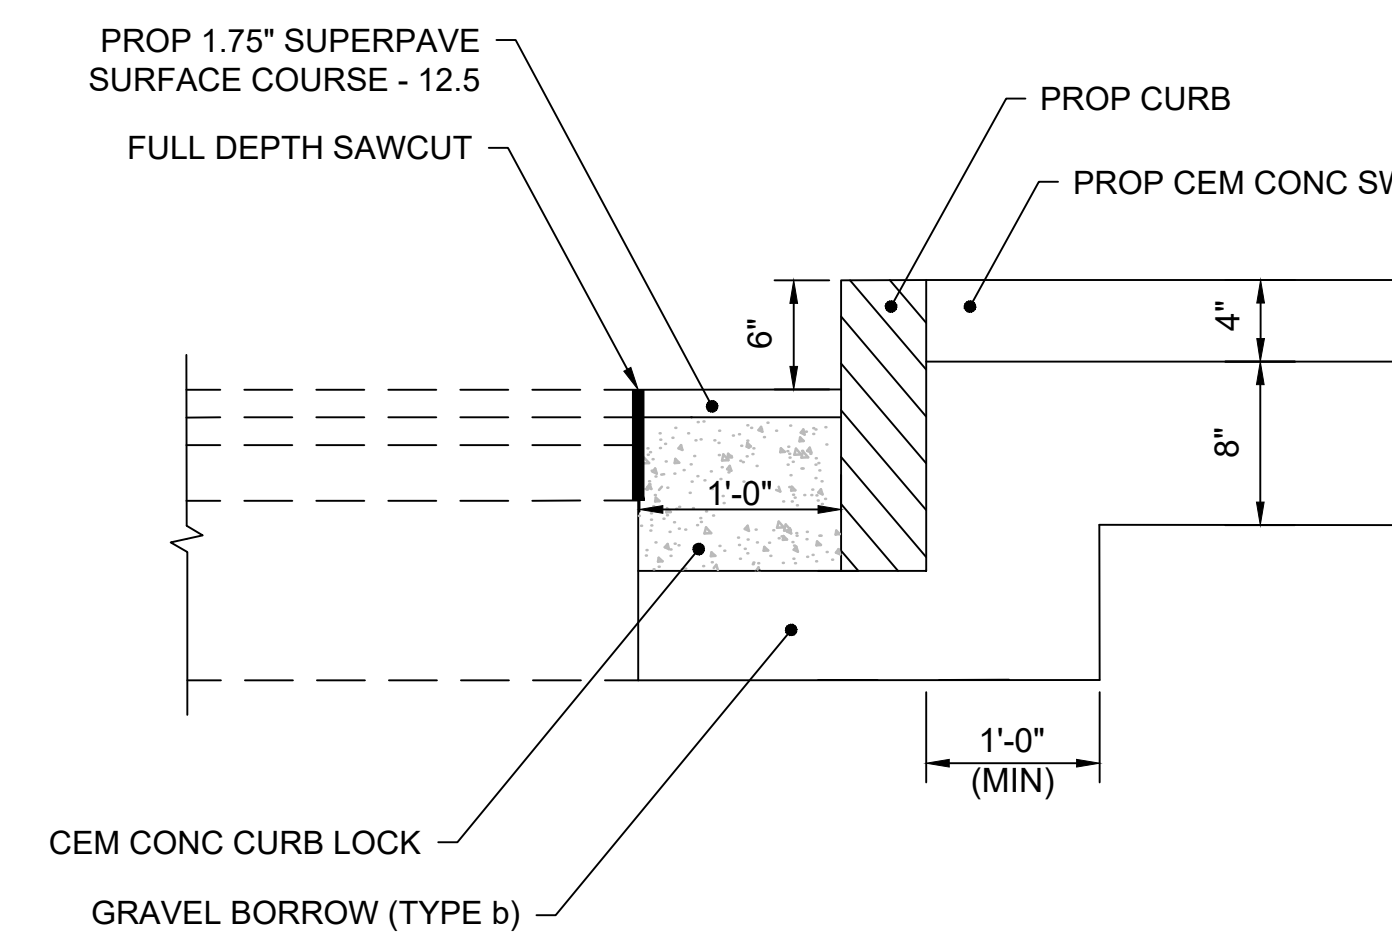

CURB SETTING DETAIL
 NOT TO SCALE

- NOTES:
- 1) EXISTING CONDITIONS SHOWN ON THIS PLAN ARE APPROXIMATE. INFORMATION IS BASED ON PREVIOUSLY OBTAINED SURVEY, AERIAL IMAGES, SITE OBSERVATIONS AND MEASUREMENTS.
 - 2) THE LOCATIONS OF EXISTING UNDERGROUND UTILITIES ARE APPROXIMATE AND HAVE NOT BEEN INDEPENDENTLY VERIFIED BY THE OWNER OR ITS REPRESENTATIVE. THE CONTRACTOR SHALL DETERMINE THE EXACT LOCATION OF ALL EXISTING UTILITIES BEFORE COMMENCING WORK, AND AGREES TO BE FULLY RESPONSIBLE FOR ANY AND ALL DAMAGES WHICH MIGHT OCCUR BY THE CONTRACTOR'S FAILURE TO LOCATE EXACTLY AND TO PRESERVE ANY AND ALL UNDERGROUND UTILITIES. CALL "DIG-SAFE" 1-888-DIGSAFE (344-7233) AT LEAST 72 HOURS BEFORE COMMENCING CONSTRUCTION.
 - 3) WHERE AN EXISTING UNDERGROUND UTILITY IS FOUND TO CONFLICT WITH THE PROPOSED WORK, THE LOCATION, ELEVATION AND SIZE OF THE UTILITY SHALL BE ACCURATELY DETERMINED WITHOUT DELAY BY THE CONTRACTOR, AND THE INFORMATION FURNISHED TO THE ENGINEER FOR RESOLUTION OF THE CONFLICT.
 - 4) AREAS OUTSIDE THE LIMITS OF PROPOSED WORK DISTURBED BY THE CONTRACTOR'S OPERATIONS SHALL BE RESTORED BY THE CONTRACTOR TO THEIR ORIGINAL CONDITION AT THE CONTRACTOR'S EXPENSE.
 - 5) ALL DISTURBED AREAS NOT DESIGNATED TO BE PAVED SHALL HAVE LOAM BORROW PLACED AND SEEDED. THE LOAM BORROW SHALL HAVE A MINIMUM DEPTH OF 4 INCHES AND SHALL BE PLACED FLUSH WITH THE TOP OF THE ADJACENT CURB, OR SIDEWALK.
 - 6) CONTRACTOR TO ENSURE ALL RAMP SLOPES MEET ADA AND CITY OF EVERETT CONSTRUCTION STANDARDS.

DRAFT
 NOT FOR CONSTRUCTION

REV:	DESCRIPTION:	BY:	DATE:

neighborwaysdesign

DIGGERS
 COOPERATIVE

SPEAKEASY GARDENS


MOYER
 Transportation Engineering

CLIENT: CITY OF EVERETT

SITE: 66 MAIN STREET
 EVERETT, MA 02149


TITLE: CONSTRUCTION DETAILS

SCALE:	DATE:	DRAWN:	CHECKED:
AS NOTED	2/13/23	-	-
PROJECT NO:	DRAWING NO:	REVISION:	
-	6 OF 7	-	

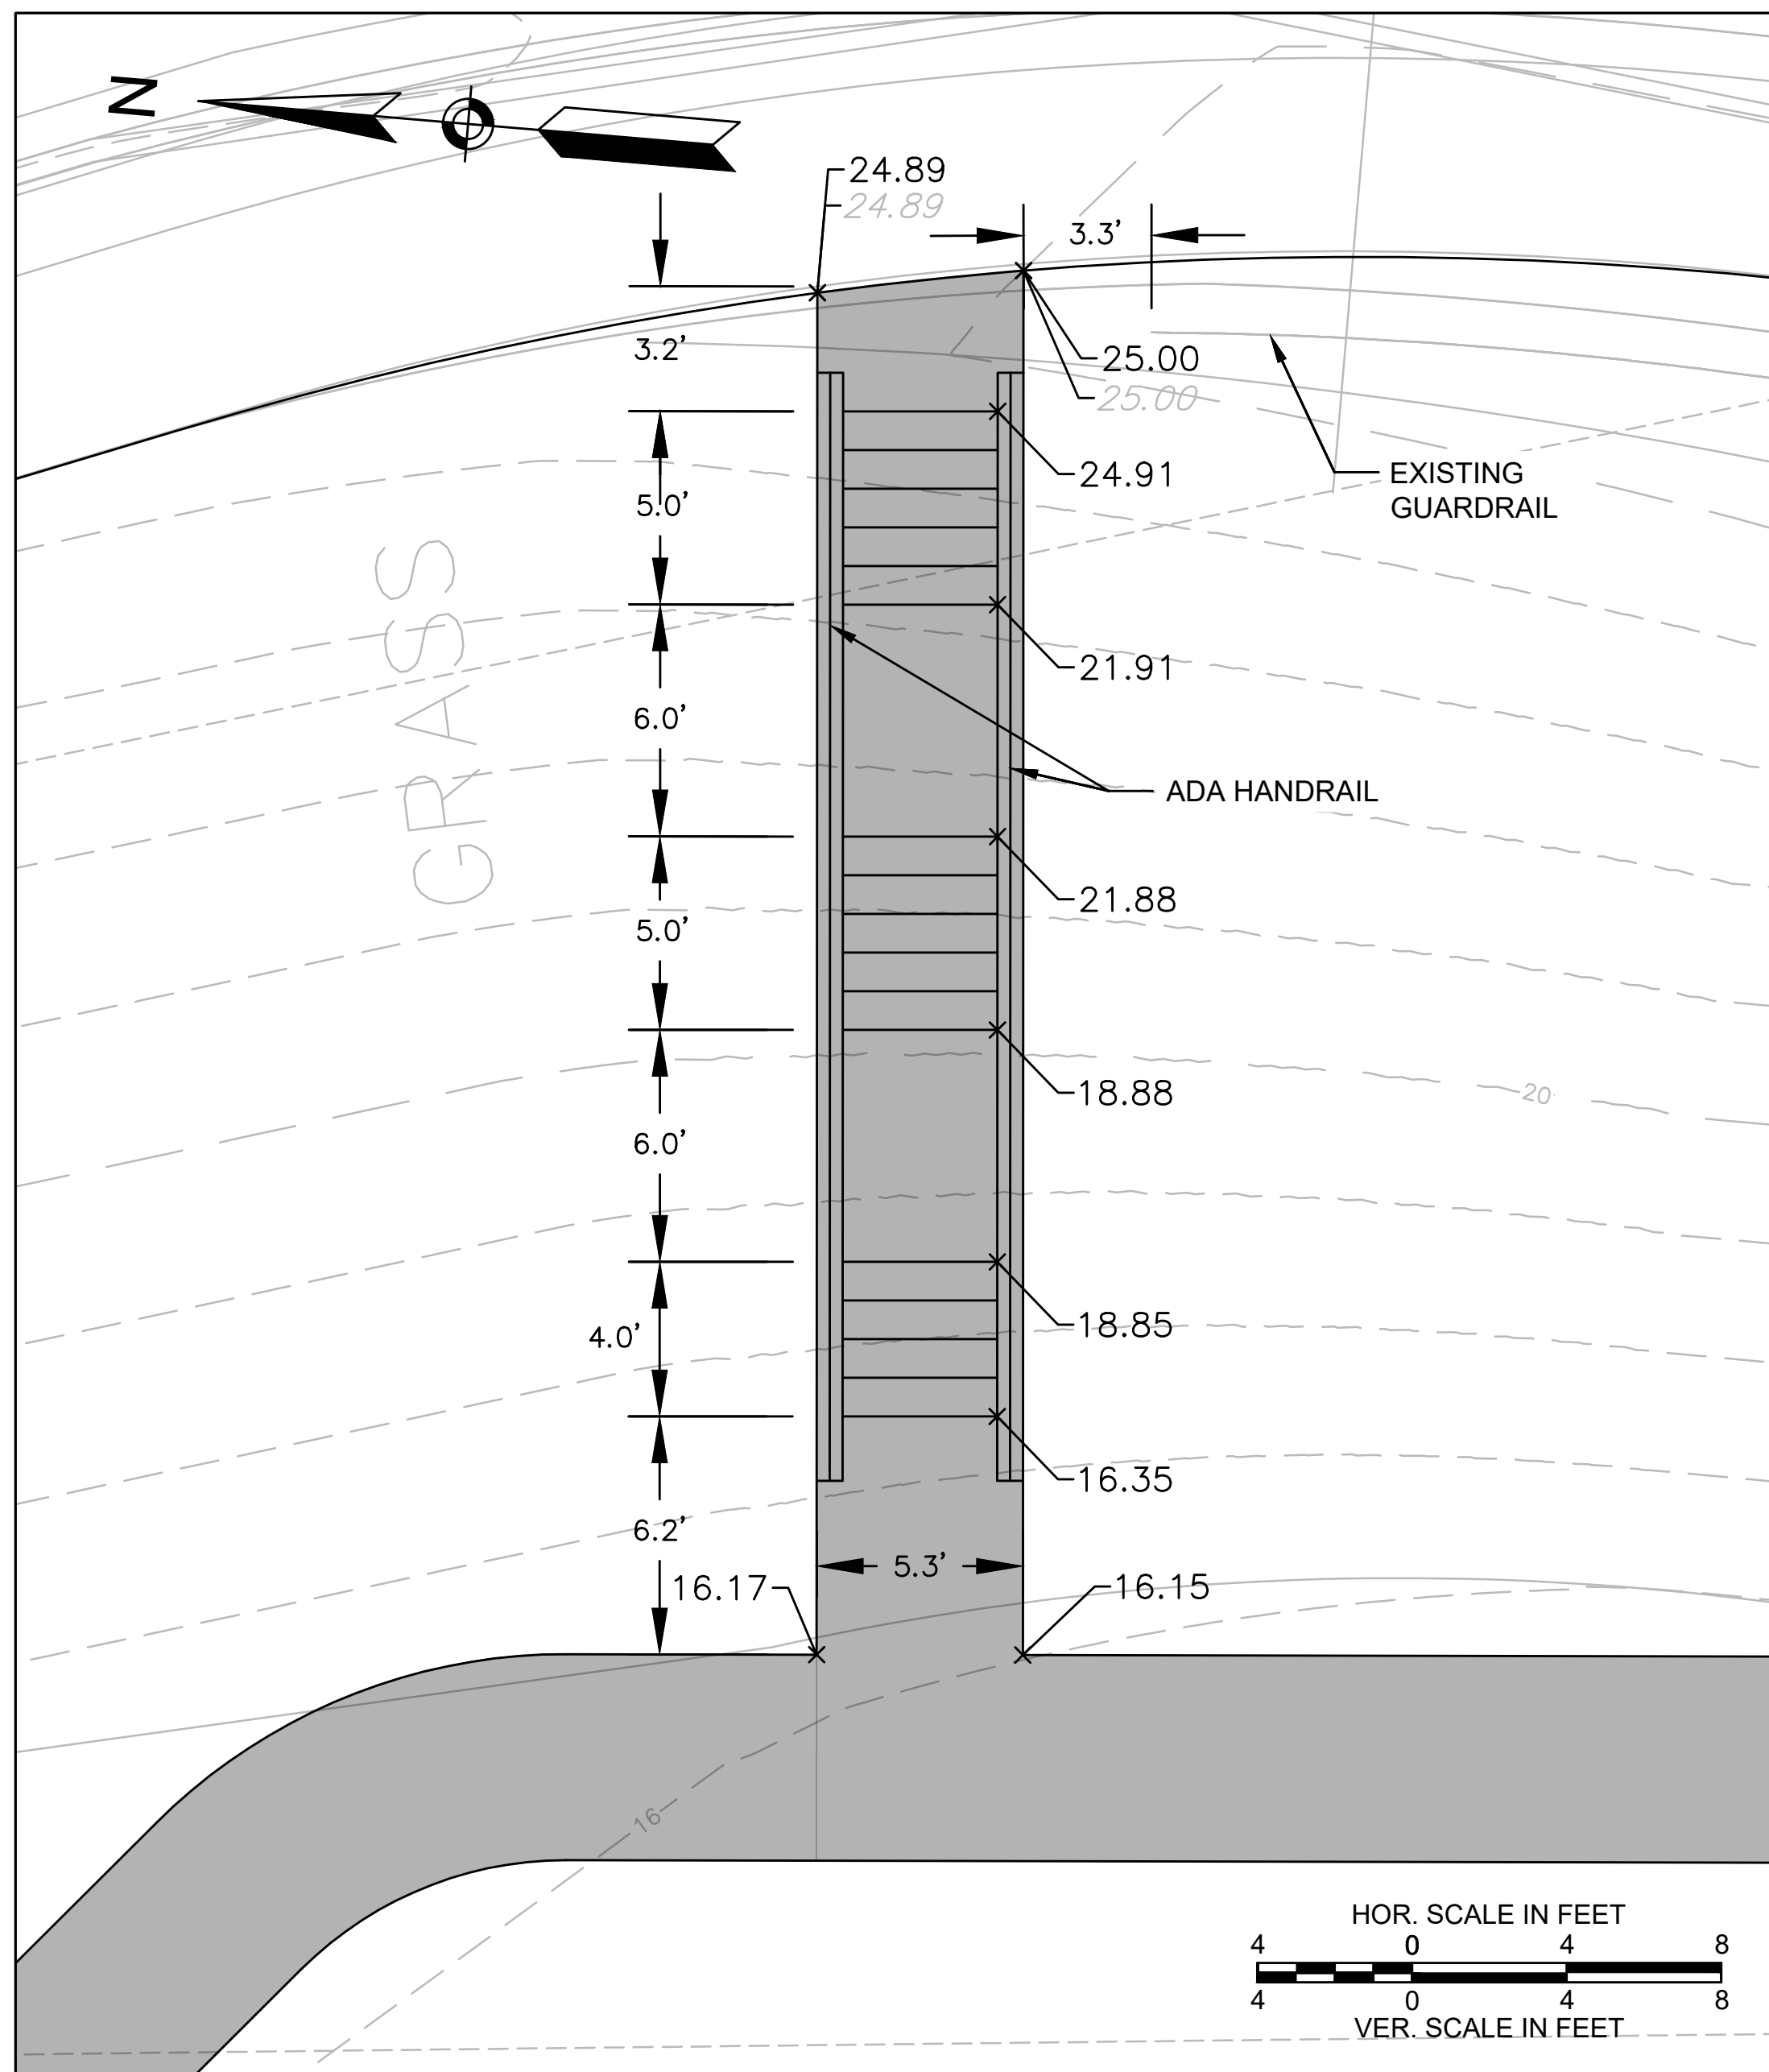


CONSTRUCTION/ELEVATION PLAN

CEMENT CONCRETE STEPS DETAIL

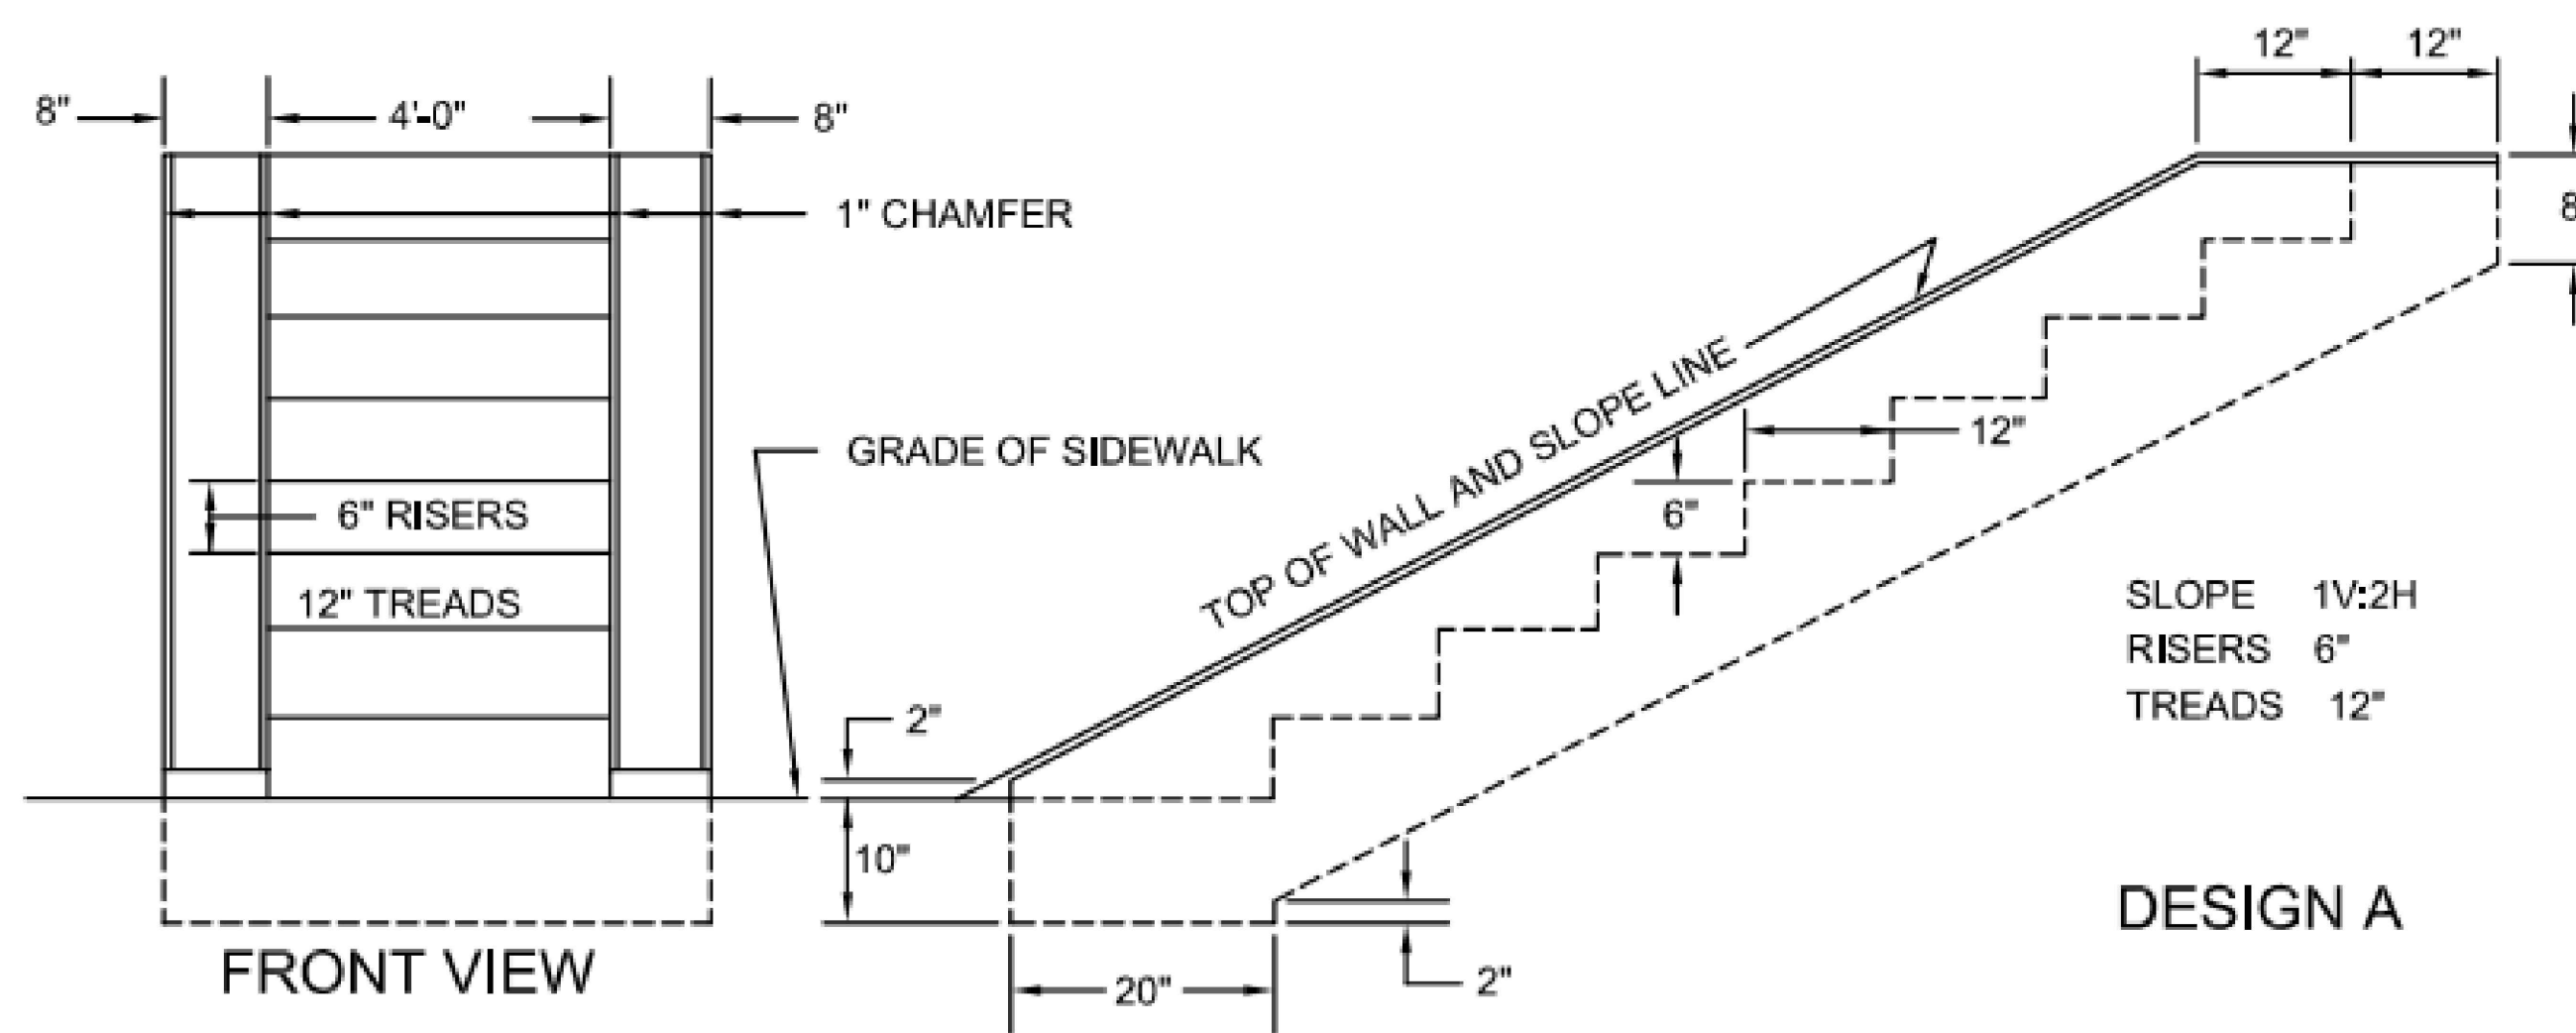

CEMENT CONCRETE STEPS DETAIL
(PER MASSDOT DETAIL E 301.1.0)

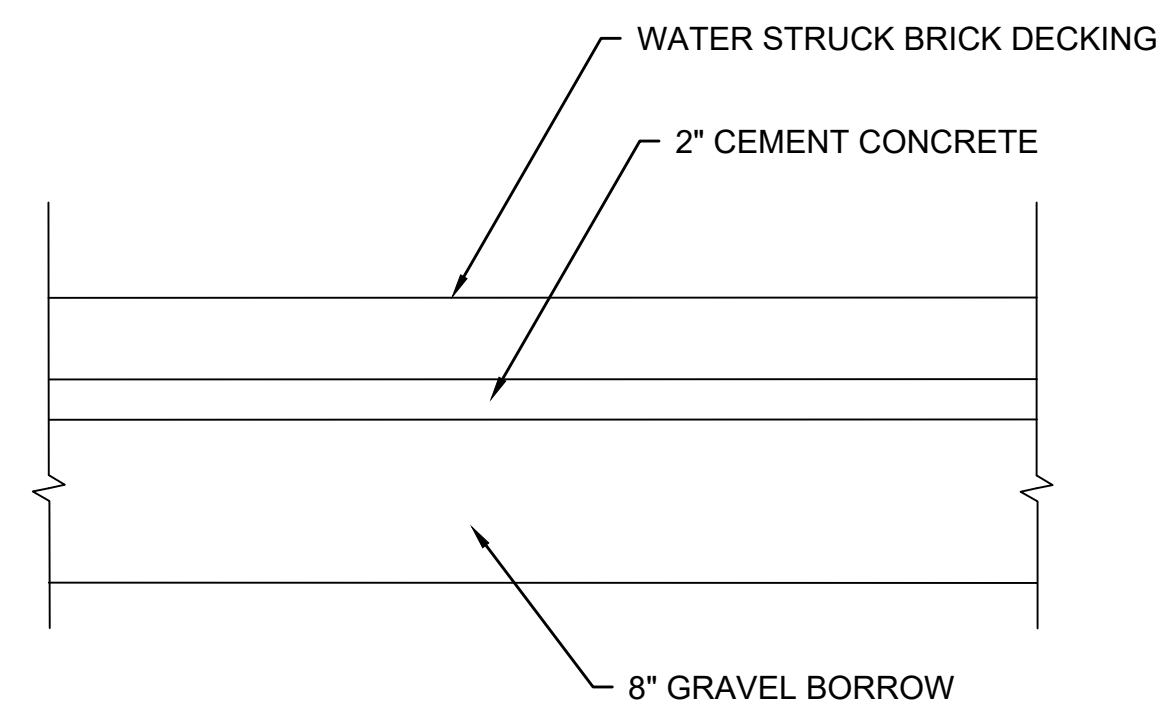

BRICK DECKING DETAIL
NOT TO SCALE

NOTES:

- 1) EXISTING CONDITIONS SHOWN ON THIS PLAN ARE APPROXIMATE. INFORMATION IS BASED ON PREVIOUSLY OBTAINED SURVEY, AERIAL IMAGES, SITE OBSERVATIONS AND MEASUREMENTS.
- 2) THE LOCATIONS OF EXISTING UNDERGROUND UTILITIES ARE APPROXIMATE AND HAVE NOT BEEN INDEPENDENTLY VERIFIED BY THE OWNER OR ITS REPRESENTATIVE. THE CONTRACTOR SHALL DETERMINE THE EXACT LOCATION OF ALL EXISTING UTILITIES BEFORE COMMENCING WORK, AND AGREES TO BE FULLY RESPONSIBLE FOR ANY AND ALL DAMAGES WHICH MIGHT OCCUR BY THE CONTRACTOR'S FAILURE TO LOCATE EXACTLY AND TO PRESERVE ANY AND ALL UNDERGROUND UTILITIES. CALL "DIG-SAFE" 1-888-DIGSAFE (344-7233) AT LEAST 72 HOURS BEFORE COMMENCING CONSTRUCTION.
- 3) WHERE AN EXISTING UNDERGROUND UTILITY IS FOUND TO CONFLICT WITH THE PROPOSED WORK, THE LOCATION, ELEVATION AND SIZE OF THE UTILITY SHALL BE ACCURATELY DETERMINED WITHOUT DELAY BY THE CONTRACTOR, AND THE INFORMATION FURNISHED TO THE ENGINEER FOR RESOLUTION OF THE CONFLICT.
- 4) AREAS OUTSIDE THE LIMITS OF PROPOSED WORK DISTURBED BY THE CONTRACTOR'S OPERATIONS SHALL BE RESTORED BY THE CONTRACTOR TO THEIR ORIGINAL CONDITION AT THE CONTRACTOR'S EXPENSE.
- 5) ALL DISTURBED AREAS NOT DESIGNATED TO BE PAVED SHALL HAVE LOAM BORROW PLACED AND SEEDED. THE LOAM BORROW SHALL HAVE A MINIMUM DEPTH OF 4 INCHES AND SHALL BE PLACED FLUSH WITH THE TOP OF THE ADJACENT CURB, OR SIDEWALK.
- 6) CONTRACTOR TO ENSURE ALL RAMP SLOPES MEET ADA AND CITY OF EVERETT CONSTRUCTION STANDARDS.

DRAFT
NOT FOR CONSTRUCTION

REV:	DESCRIPTION:	BY:	DATE:
------	--------------	-----	-------

neighborwaysdesign



SPEAKEASY GARDENS

MOYER
Transportation Engineering

CLIENT: CITY OF EVERETT

SITE: 66 MAIN STREET
EVERETT, MA 02149

TITLE: CONSTRUCTION DETAILS

SCALE: AS NOTED	DATE: 2/13/23	DRAWN: -	CHECKED: -
PROJECT NO: -	DRAWING NO: 7 OF 7	REVISION: -	