


- NOTES:
- 1) EXISTING CONDITIONS SHOWN ON THIS PLAN ARE APPROXIMATE. INFORMATION IS BASED ON PREVIOUSLY OBTAINED SURVEY, AERIAL IMAGES, SITE OBSERVATIONS AND MEASUREMENTS.
 - 2) THE LOCATIONS OF EXISTING UNDERGROUND UTILITIES ARE APPROXIMATE AND HAVE NOT BEEN INDEPENDENTLY VERIFIED BY THE OWNER OR ITS REPRESENTATIVE. THE CONTRACTOR SHALL DETERMINE THE EXACT LOCATION OF ALL EXISTING UTILITIES BEFORE COMMENCING WORK, AND AGREES TO BE FULLY RESPONSIBLE FOR ANY AND ALL DAMAGES WHICH MIGHT OCCUR BY THE CONTRACTOR'S FAILURE TO LOCATE EXACTLY AND TO PRESERVE ANY AND ALL UNDERGROUND UTILITIES. CALL "DIG-SAFE" 1-888-DIGSAFE (344-7233) AT LEAST 72 HOURS BEFORE COMMENCING CONSTRUCTION.
 - 3) WHERE AN EXISTING UNDERGROUND UTILITY IS FOUND TO CONFLICT WITH THE PROPOSED WORK, THE LOCATION, ELEVATION AND SIZE OF THE UTILITY SHALL BE ACCURATELY DETERMINED WITHOUT DELAY BY THE CONTRACTOR, AND THE INFORMATION FURNISHED TO THE ENGINEER FOR RESOLUTION OF THE CONFLICT.
 - 4) AREAS OUTSIDE THE LIMITS OF PROPOSED WORK DISTURBED BY THE CONTRACTOR'S OPERATIONS SHALL BE RESTORED BY THE CONTRACTOR TO THEIR ORIGINAL CONDITION AT THE CONTRACTOR'S EXPENSE.
 - 5) ALL DISTURBED AREAS NOT DESIGNATED TO BE PAVED SHALL HAVE LOAM BORROW PLACED AND SEEDED. THE LOAM BORROW SHALL HAVE A MINIMUM DEPTH OF 4 INCHES AND SHALL BE PLACED FLUSH WITH THE TOP OF THE ADJACENT CURB, OR SIDEWALK.
 - 6) ALL CASTINGS SHALL BE SET FLUSH WITH FINISHED GRADE.
 - 7) PLANT SPECIES, QUANTITY, COLOR AND EXACT LOCATION TO BE VERIFIED BY PROJECT TEAM BEFORE PURCHASE.
 - 8) ALL TREES HAVE BEEN RECENTLY INSTALLED BY OTHERS. PROVIDE TREE PROTECTION AND EXTRA PRECAUTION WHILE PLANTING NEAR TREES.
 - 9) ALL MULCH, TOPSOIL, COMPOST, AND SOIL AMENDMENTS WILL BE PROVIDED BY THE CITY.

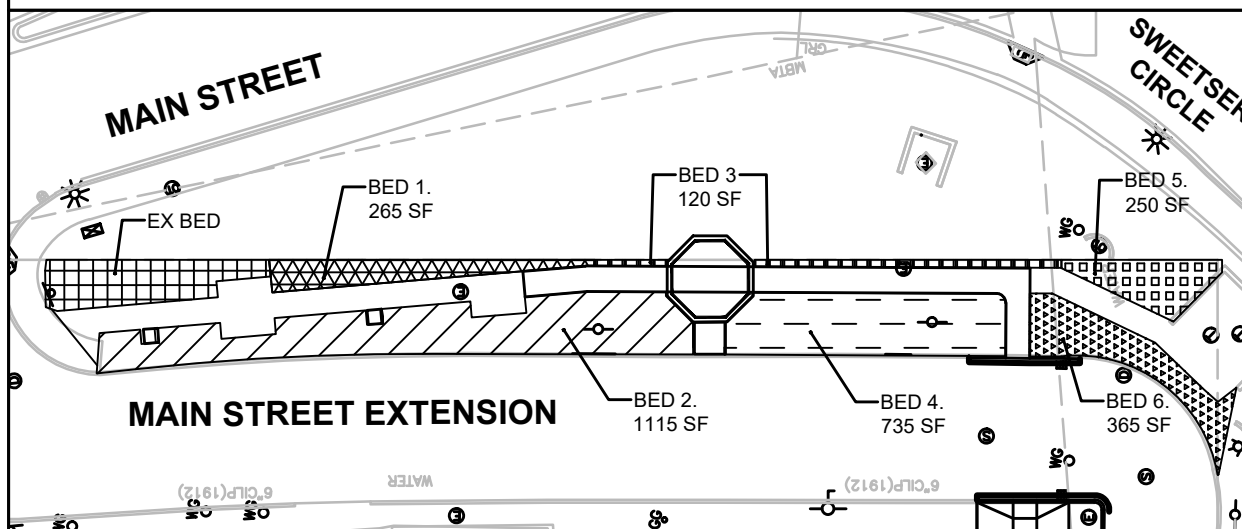

KEY PLAN

PLANTING SCHEDULE						PLANTING SCHEDULE					
SYMBOL	BED	NAME	QUANTITY	NOTE		SYMBOL	BED	NAME	QUANTITY	NOTE	
CH	1	Chasmanthium Latifolium	20			G	4	Solidago Puberula	24		
W	1	Chrysanthemum Weyrichii White Bomb	75 SF	Ground Cover		C	4	Carex	86		
DC	2	Deschampsia cespitosa	6			HS	4	Helianthus Salicifolia Autumn Gold	17		
TS	2	Thymus serpyllum 'Magic Carpet'	300 SF	Ground Cover		HL	4	Helianthus Lemon Queen	1		
B	2	Scabiosa Butterfly Blue	53			HP	4	Heliopsis Punto Rosso	50 SF	FLOWER / GROUND COVER	
E	2	Echinacea Swan White	35			HY	4	Asclepias Tuberpsa Hello Yellow	9		
S	2	Sedum xenox	9			A	4	Asclepias Tuberasa	15		
I	2	Iris Germanica Immortality	21			AL	4	Allium Summer Beauty	18		
P	2	Phlox Subulata Drummonds Pink	500 SF	Ground Cover		D	4	Daffodil	20		
SP	2 + 4	Spigellia Marilandica Little Redhead	30			SR	5	Sedum Repestre Angelina	215 SF	Ground Cover	
M	3	Miscanthus Giganteus	140 SF	Grass		PY	5	Pycnanthemum Muticum	18		
						SB	6	Sporobolus Heterolepis	7		
						PR	6	Persicaria	200 SF	Ground Cover	

DESCRIPTION:	BY:	DATE:

neighborwaysdesign




CLIENT: CITY OF EVERETT

SITE: 66 MAIN STREET
EVERETT, MA 02149


TITLE: LOCUS PLAN

AS NOTED	DATE: 09.24.24	DRAWN: CGD	CHECKED: RB / JM
PROJECT NO: 1040	DRAWING NO: 2 of 6	REVISION:	

TREE PROTECTION FOR EX TREES. TYP

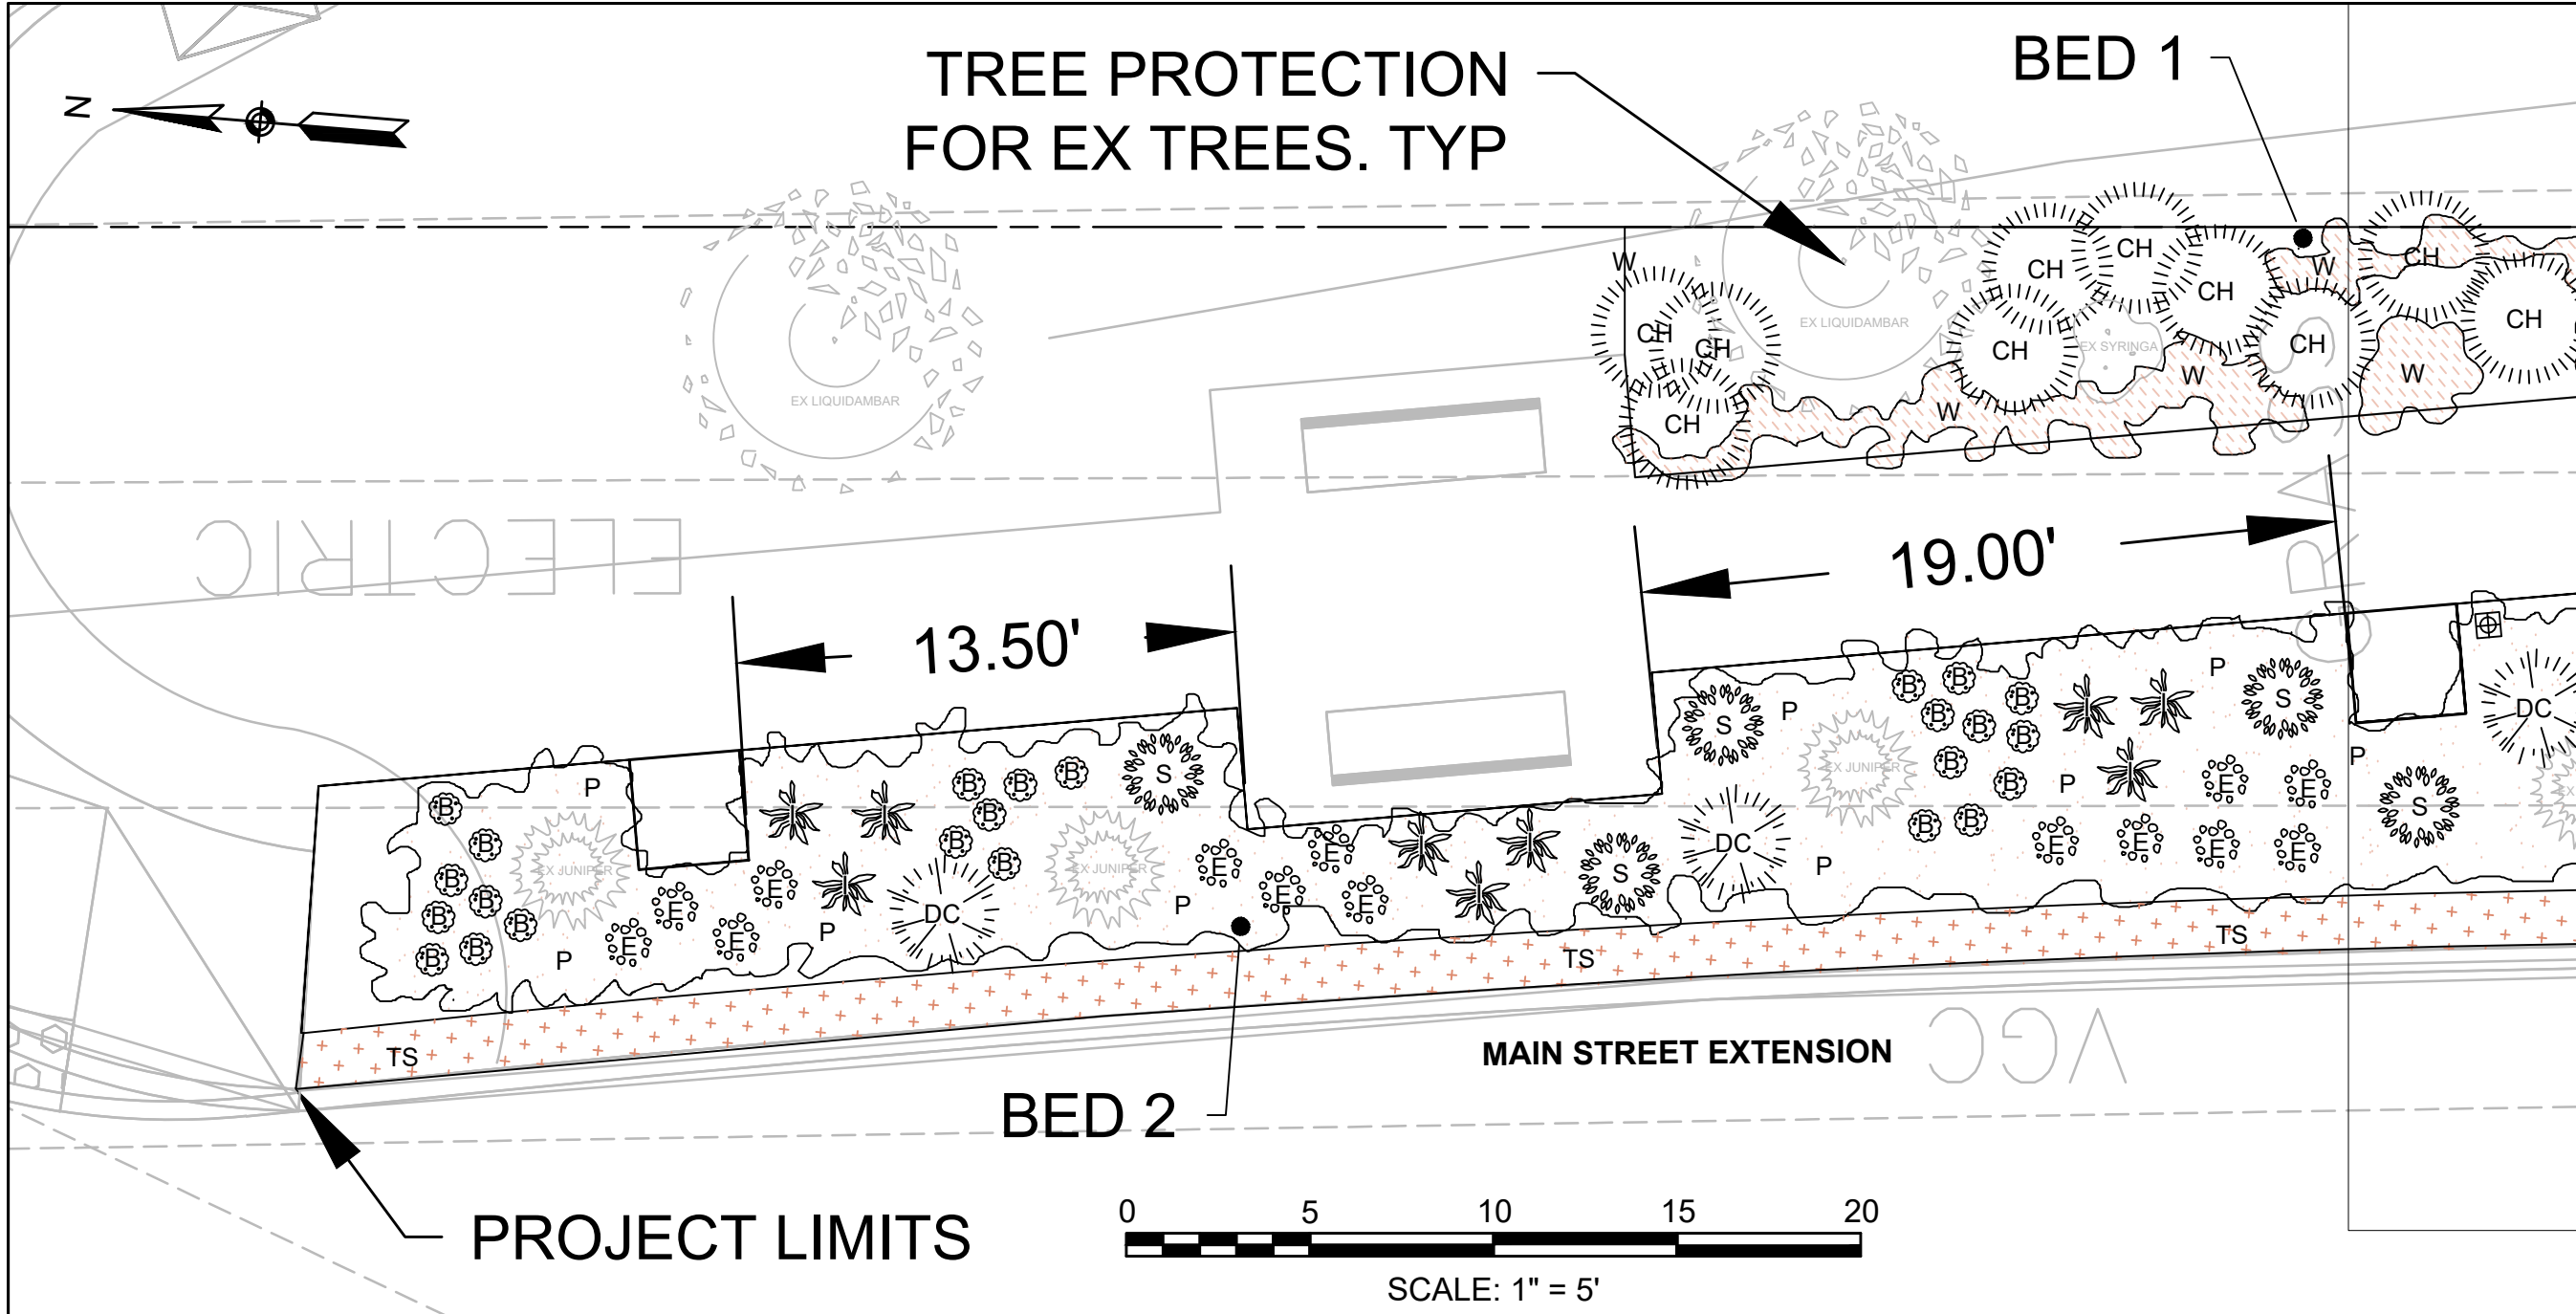

- NOTES:
- 1) EXISTING CONDITIONS SHOWN ON THIS PLAN ARE APPROXIMATE. INFORMATION IS BASED ON PREVIOUSLY OBTAINED SURVEY, AERIAL IMAGES, SITE OBSERVATIONS AND MEASUREMENTS.
 - 2) THE LOCATIONS OF EXISTING UNDERGROUND UTILITIES ARE APPROXIMATE AND HAVE NOT BEEN INDEPENDENTLY VERIFIED BY THE OWNER OR ITS REPRESENTATIVE. THE CONTRACTOR SHALL DETERMINE THE EXACT LOCATION OF ALL EXISTING UTILITIES BEFORE COMMENCING WORK, AND AGREES TO BE FULLY RESPONSIBLE FOR ANY AND ALL DAMAGES WHICH MIGHT OCCUR BY THE CONTRACTOR'S FAILURE TO LOCATE EXACTLY AND TO PRESERVE ANY AND ALL UNDERGROUND UTILITIES. CALL "DIG-SAFE" 1-888-DIGSAFE (344-7233) AT LEAST 72 HOURS BEFORE COMMENCING CONSTRUCTION.
 - 3) WHERE AN EXISTING UNDERGROUND UTILITY IS FOUND TO CONFLICT WITH THE PROPOSED WORK, THE LOCATION, ELEVATION AND SIZE OF THE UTILITY SHALL BE ACCURATELY DETERMINED WITHOUT DELAY BY THE CONTRACTOR, AND THE INFORMATION FURNISHED TO THE ENGINEER FOR RESOLUTION OF THE CONFLICT.
 - 4) AREAS OUTSIDE THE LIMITS OF PROPOSED WORK DISTURBED BY THE CONTRACTOR'S OPERATIONS SHALL BE RESTORED BY THE CONTRACTOR TO THEIR ORIGINAL CONDITION AT THE CONTRACTOR'S EXPENSE.
 - 5) ALL DISTURBED AREAS NOT DESIGNATED TO BE PAVED SHALL HAVE LOAM BORROW PLACED AND SEEDED. THE LOAM BORROW SHALL HAVE A MINIMUM DEPTH OF 4 INCHES AND SHALL BE PLACED FLUSH WITH THE TOP OF THE ADJACENT CURB, OR SIDEWALK.
 - 6) ALL CASTINGS SHALL BE SET FLUSH WITH FINISHED GRADE.
 - 7) PLANT SPECIES, QUANTITY, COLOR AND EXACT LOCATION TO BE VERIFIED BY PROJECT TEAM BEFORE PURCHASE. ALL TREES HAVE BEEN RECENTLY INSTALLED BY OTHERS. PROVIDE TREE PROTECTION AND EXTRA PRECAUTION WHILE PLANTING NEAR TREES.
 - 8) ALL MULCH, TOPSOIL, COMPOST, AND SOIL AMENDMENTS WILL BE PROVIDED BY THE CITY.

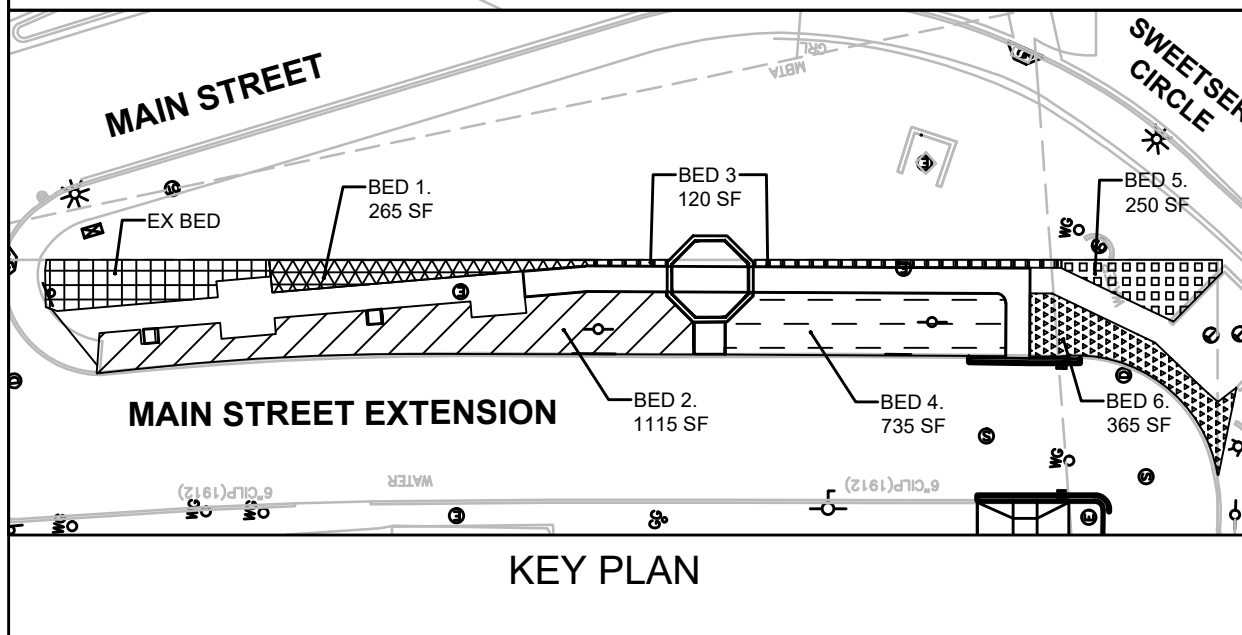

PLANTING SCHEDULE					
SYMBOL	BED	NAME	QUANTITY	NOTE	
CH	1	Chasmanthium Latifolium	20		
W	1	Chrysanthemum Weyrichii White Bomb	75 SF	Ground Cover	
DC	2	Deschampsia cespitosa	6		
TS	2	Thymus serpyllum 'Magic Carpet'	300 SF	Ground Cover	
B	2	Scabiosa Butterfly Blue	53		
E	2	Echinacea Swan White	35		
S	2	Sedum xenox	9		
I	2	Iris Germanica Immortality	21		
P	2	Phlox Subulata Drummonds Pink	500 SF	Ground Cover	
SP	2 + 4	Spigellia Marilandica Little Redhead	30		
M	3	Miscanthus Giganteus	140 SF	Grass	

PLANTING SCHEDULE					
SYMBOL	BED	NAME	QUANTITY	NOTE	
G	4	Solidago Puberula	24		
C	4	Carex	86		
HS	4	Helianthus Salicifolia Autumn Gold	17		
HL	4	Helianthus Lemon Queen	1		
HP	4	Heliopsis Punto Rosso	50 SF	FLOWER / GROUND COVER	
HY	4	Asclepias Tuberpsa Hello Yellow	9		
A	4	Asclepias Tuberasa	15		
AL	4	Allium Summer Beauty	18		
D	4	Daffodil	20		
SR	5	Sedum Repestre Angelina	215 SF	Ground Cover	
PY	5	Pycnanthemum Muticum	18		
SB	6	Sporobolus Heterolepis	7		
PR	6	Persicaria	200 SF	Ground Cover	

DESCRIPTION:	BY:	DATE:
--------------	-----	-------


neighborwaysdesign

CLIENT: CITY OF EVERETT


SITE: 66 MAIN STREET
EVERETT, MA 02149

TITLE: LANDSCAPE PLAN

AS NOTED	DATE: 09.24.24	DRAWN: CGD	CHECKED: RB / JM
PROJECT NO: 1040	DRAWING NO: 3 of 6	REVISION: -	

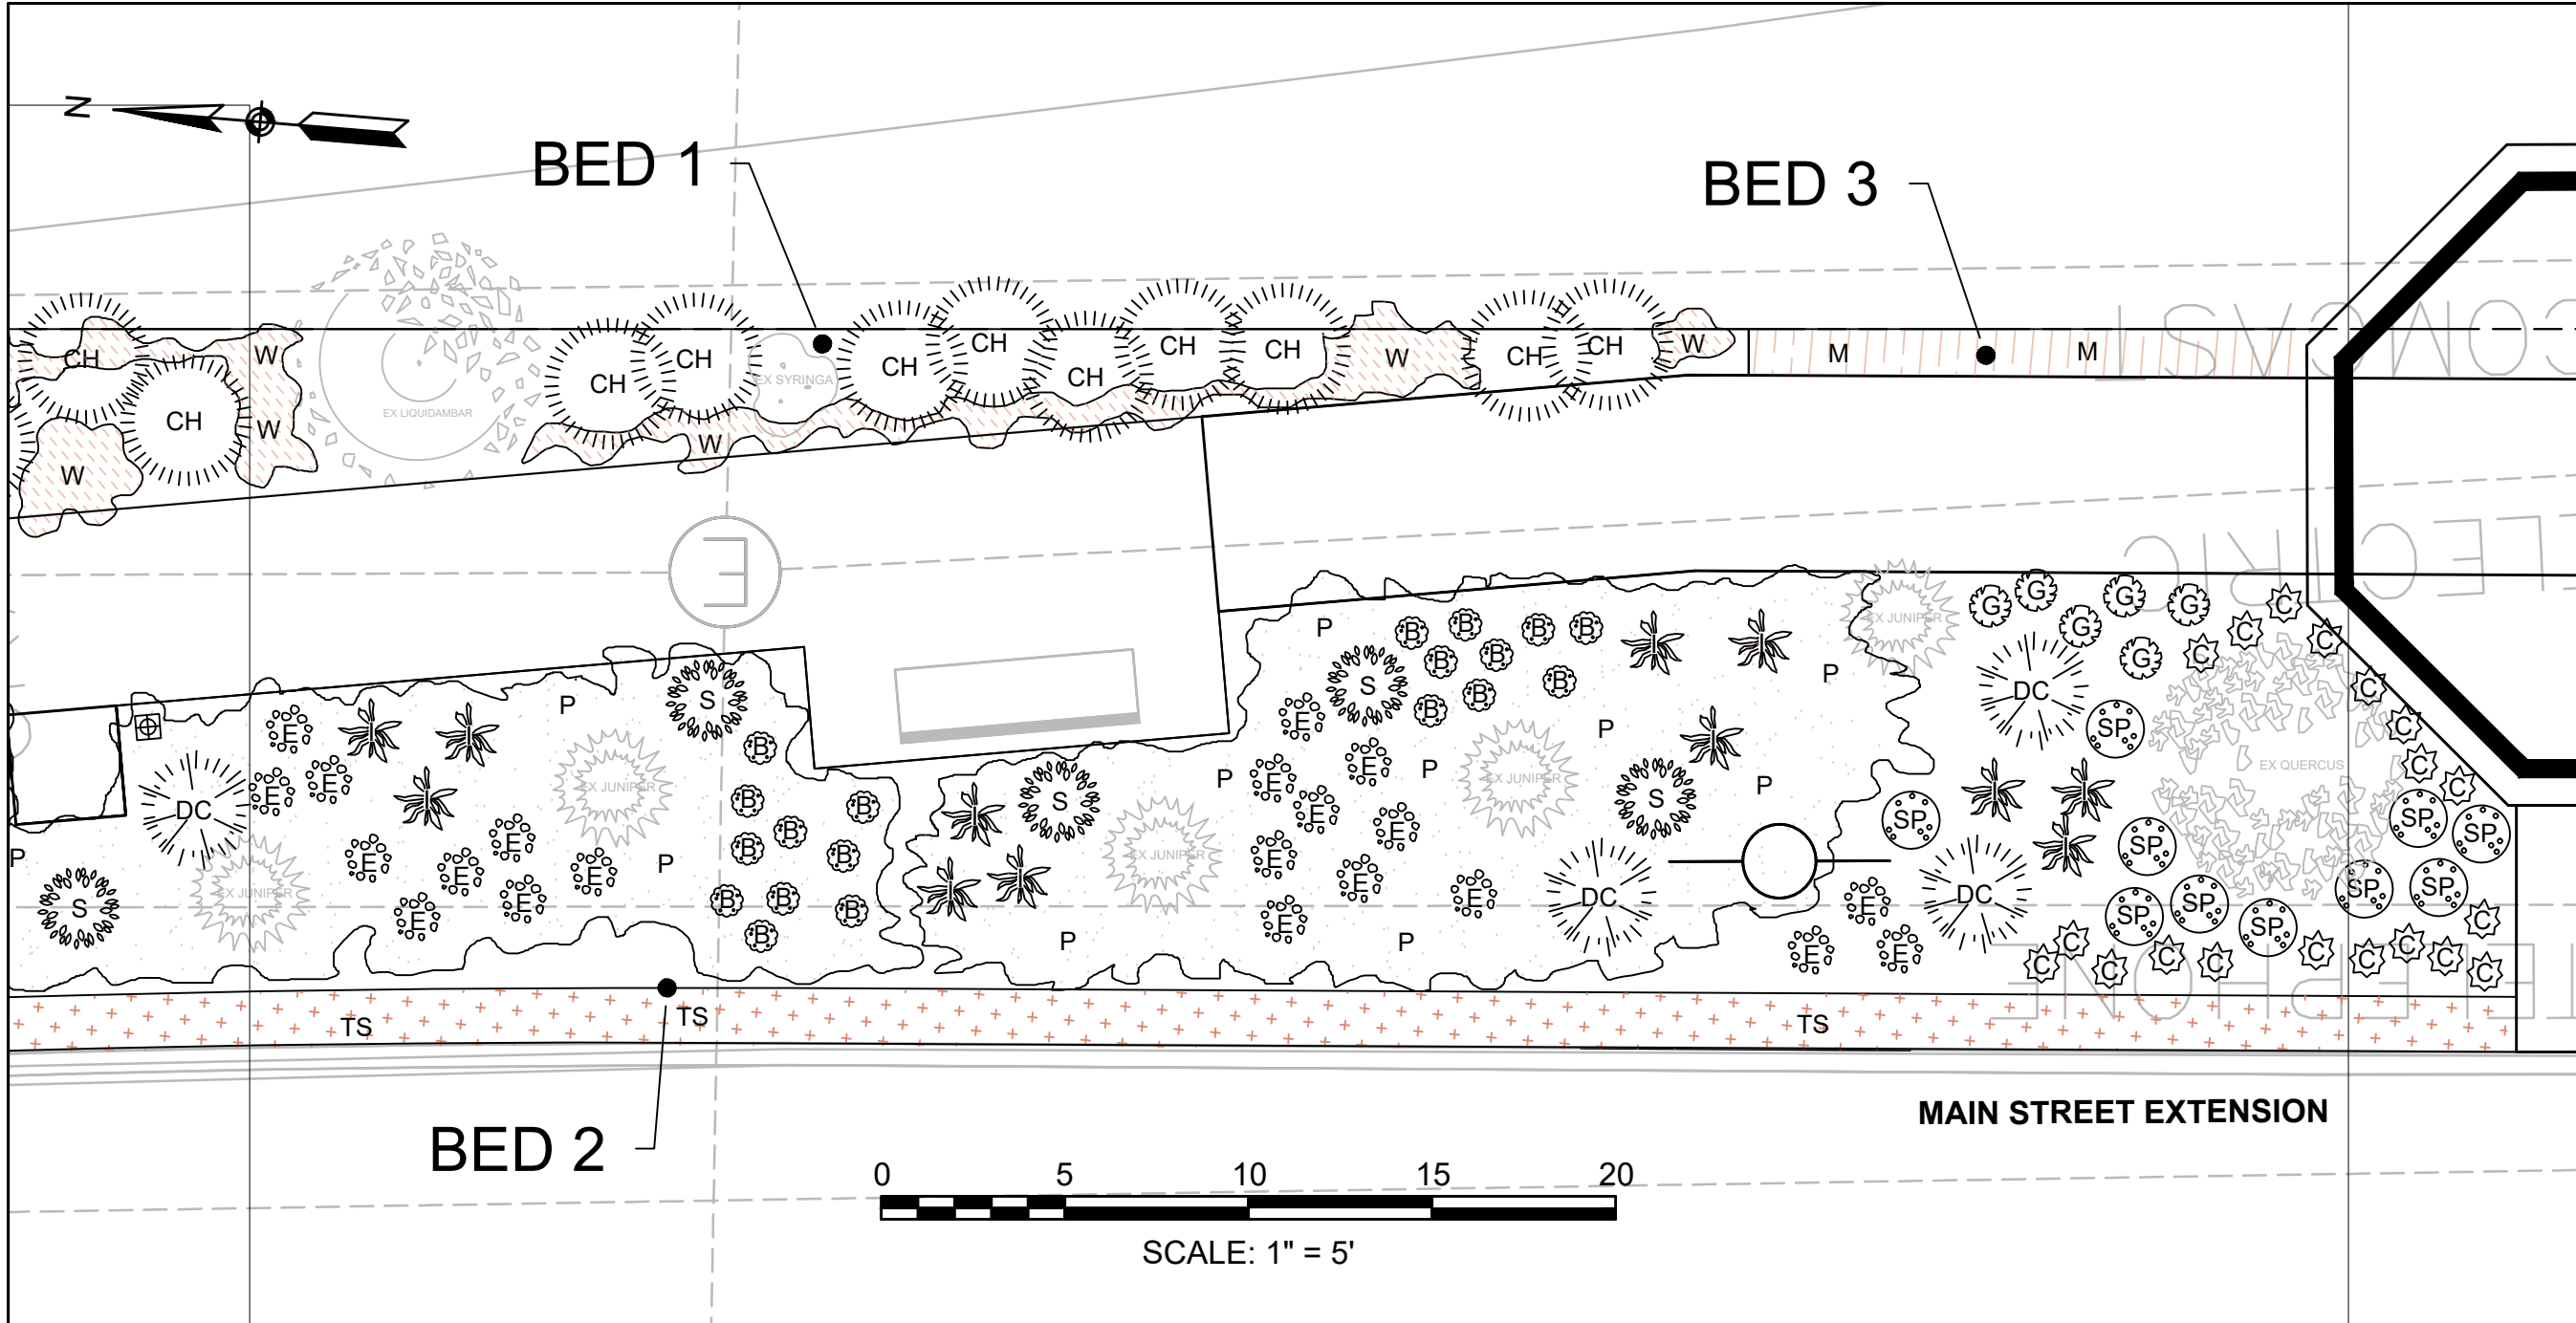


- NOTES:
- 1) EXISTING CONDITIONS SHOWN ON THIS PLAN ARE APPROXIMATE. INFORMATION IS BASED ON PREVIOUSLY OBTAINED SURVEY, AERIAL IMAGES, SITE OBSERVATIONS AND MEASUREMENTS.
 - 2) THE LOCATIONS OF EXISTING UNDERGROUND UTILITIES ARE APPROXIMATE AND HAVE NOT BEEN INDEPENDENTLY VERIFIED BY THE OWNER OR ITS REPRESENTATIVE. THE CONTRACTOR SHALL DETERMINE THE EXACT LOCATION OF ALL EXISTING UTILITIES BEFORE COMMENCING WORK, AND AGREES TO BE FULLY RESPONSIBLE FOR ANY AND ALL DAMAGES WHICH MIGHT OCCUR BY THE CONTRACTOR'S FAILURE TO LOCATE EXACTLY AND TO PRESERVE ANY AND ALL UNDERGROUND UTILITIES. CALL "DIG-SAFE" 1-888-DIGSAFE (344-7233) AT LEAST 72 HOURS BEFORE COMMENCING CONSTRUCTION.
 - 3) WHERE AN EXISTING UNDERGROUND UTILITY IS FOUND TO CONFLICT WITH THE PROPOSED WORK, THE LOCATION, ELEVATION AND SIZE OF THE UTILITY SHALL BE ACCURATELY DETERMINED WITHOUT DELAY BY THE CONTRACTOR, AND THE INFORMATION FURNISHED TO THE ENGINEER FOR RESOLUTION OF THE CONFLICT.
 - 4) AREAS OUTSIDE THE LIMITS OF PROPOSED WORK DISTURBED BY THE CONTRACTOR'S OPERATIONS SHALL BE RESTORED BY THE CONTRACTOR TO THEIR ORIGINAL CONDITION AT THE CONTRACTOR'S EXPENSE.
 - 5) ALL DISTURBED AREAS NOT DESIGNATED TO BE PAVED SHALL HAVE LOAM BORROW PLACED AND SEEDED. THE LOAM BORROW SHALL HAVE A MINIMUM DEPTH OF 4 INCHES AND SHALL BE PLACED FLUSH WITH THE TOP OF THE ADJACENT CURB, OR SIDEWALK.
 - 6) ALL CASTINGS SHALL BE SET FLUSH WITH FINISHED GRADE.
 - 7) PLANT SPECIES, QUANTITY, COLOR AND EXACT LOCATION TO BE VERIFIED BY PROJECT TEAM BEFORE PURCHASE AND INSTALL.
 - 8) ALL TREES HAVE BEEN RECENTLY INSTALLED BY OTHERS. PROVIDE TREE PROTECTION AND EXTRA PRECAUTION WHILE PLANTING NEAR TREES.
 - 9) ALL MULCH, TOPSOIL, COMPOST, AND SOIL AMENDMENTS WILL BE PROVIDED BY THE CITY.

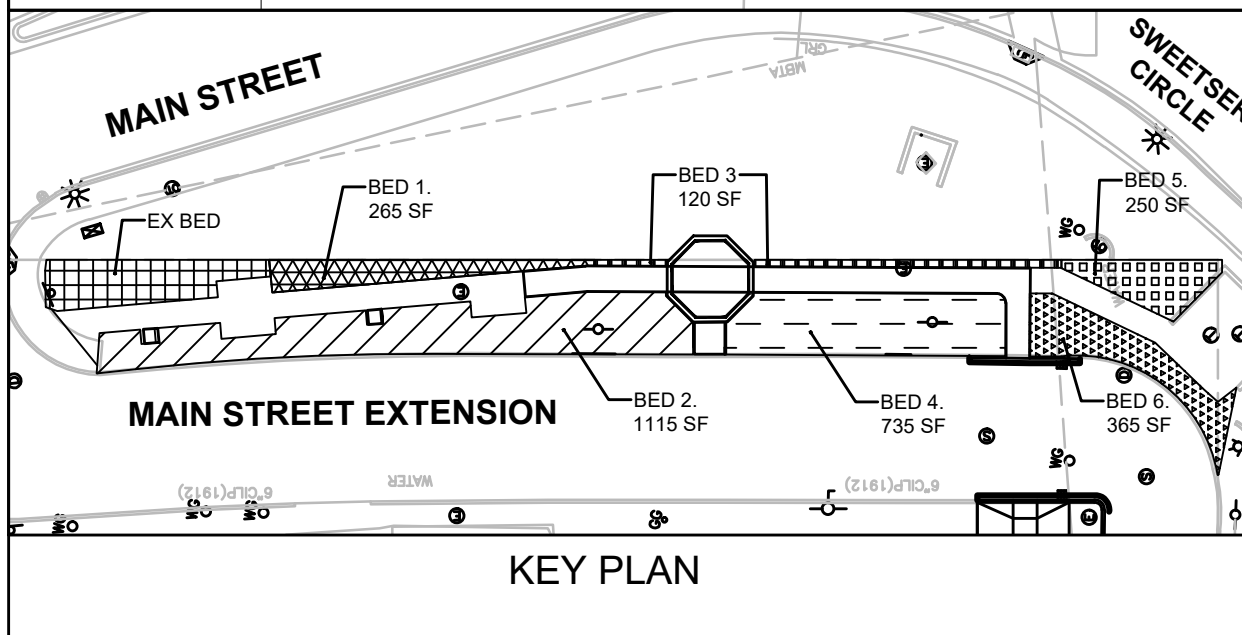


PLANTING SCHEDULE					
SYMBOL	BED	NAME	QUANTITY	NOTE	
CH	1	Chasmanthium Latifolium	20		
W	1	Chrysanthemum Weyrichii White Bomb	75 SF	Ground Cover	
DC	2	Deschampsia cespitosa	6		
TS	2	Thymus serpyllum 'Magic Carpet'	300 SF	Ground Cover	
B	2	Scabiosa Butterfly Blue	53		
E	2	Echinacea Swan White	35		
S	2	Sedum xenox	9		
I	2	Iris Germanica Immortality	21		
P	2	Phlox Subulata Drummonds Pink	500 SF	Ground Cover	
SP	2 + 4	Spigellia Marilandica Little Redhead	30		
M	3	Miscanthus Giganteus	140 SF	Grass	

PLANTING SCHEDULE					
SYMBOL	BED	NAME	QUANTITY	NOTE	
G	4	Solidago Puberula	24		
C	4	Carex	86		
HS	4	Helianthus Salicifolia Autumn Gold	17		
HL	4	Helianthus Lemon Queen	1		
HP	4	Heliopsis Punto Rosso	50 SF	FLOWER / GROUND COVER	
HY	4	Asclepias Tuberpsa Hello Yellow	9		
A	4	Asclepias Tuberasa	15		
AL	4	Allium Summer Beauty	18		
D	4	Daffodil	20		
SR	5	Sedum Repestre Angelina	215 SF	Ground Cover	
PY	5	Pycnanthemum Muticum	18		
SB	6	Sporobolus Heterolepis	7		
PR	6	Persicaria	200 SF	Ground Cover	

DESCRIPTION:	BY:	DATE:
CLIENT: CITY OF EVERETT		
SITE: 66 MAIN STREET EVERETT, MA 02149		
TITLE: LANDSCAPE PLAN		
AS NOTED	DATE: 09.24.24	CHECKED: RB / JM
PROJECT NO: 1040	DRAWING NO: 4 of 6	REVISION: -

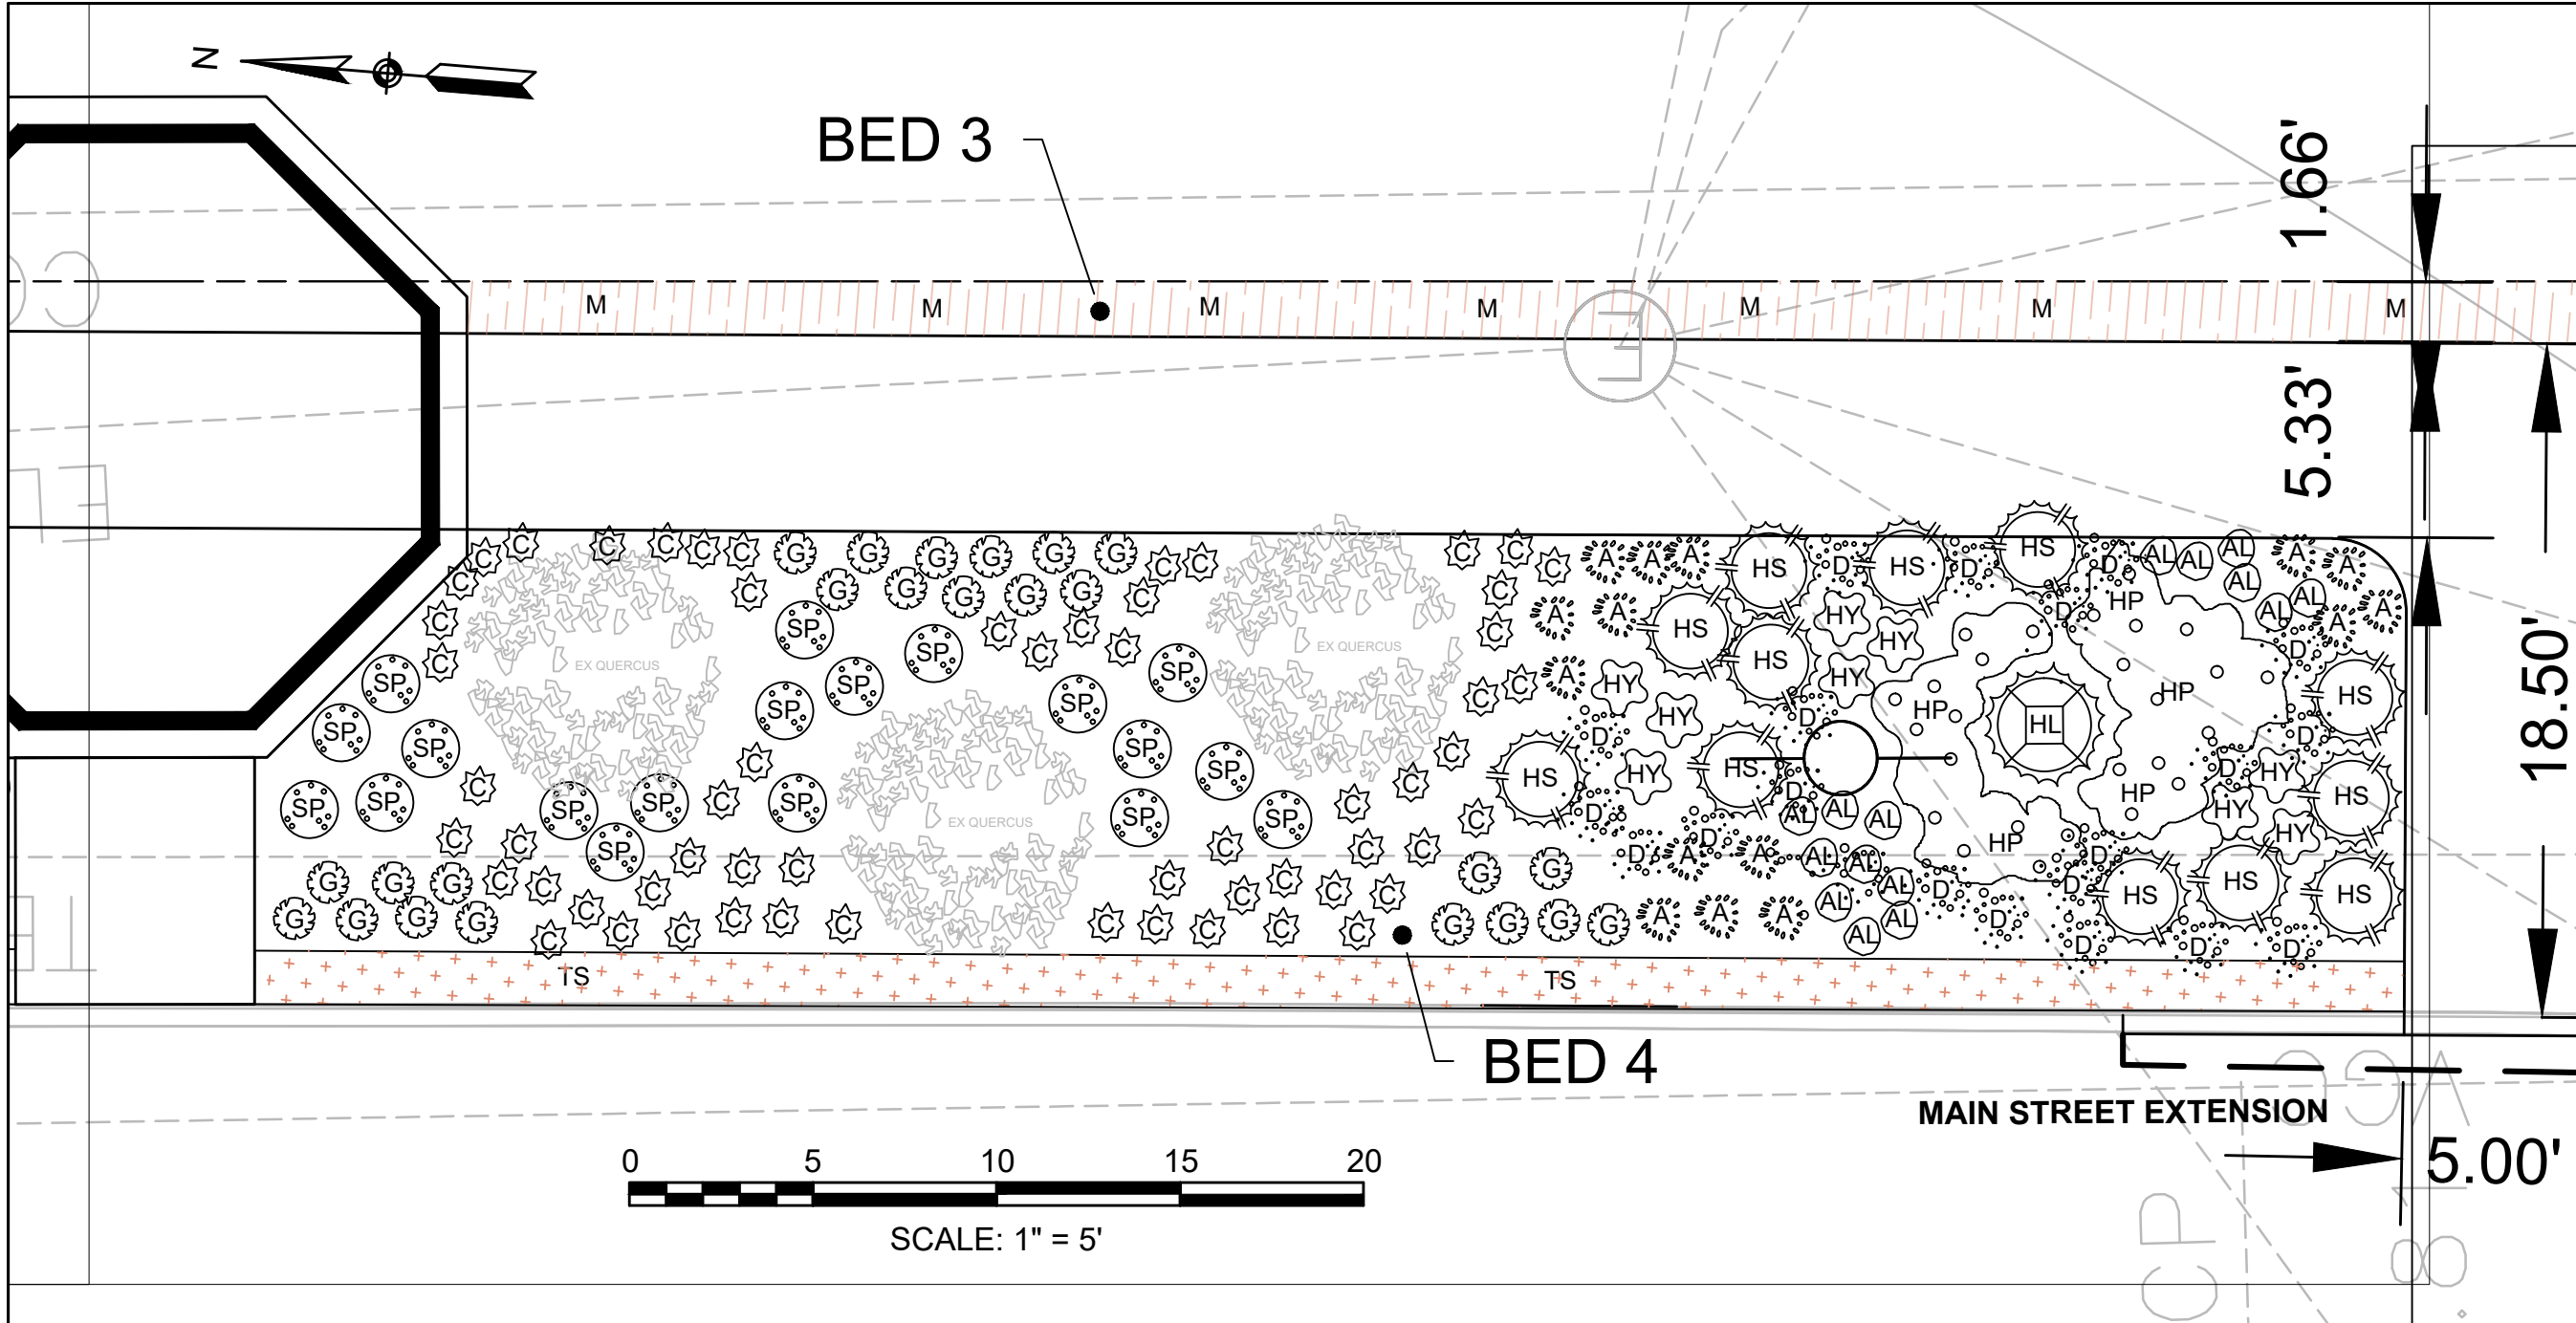


- NOTES:
- EXISTING CONDITIONS SHOWN ON THIS PLAN ARE APPROXIMATE. INFORMATION IS BASED ON PREVIOUSLY OBTAINED SURVEY, AERIAL IMAGES, SITE OBSERVATIONS AND MEASUREMENTS.
 - THE LOCATIONS OF EXISTING UNDERGROUND UTILITIES ARE APPROXIMATE AND HAVE NOT BEEN INDEPENDENTLY VERIFIED BY THE OWNER OR ITS REPRESENTATIVE. THE CONTRACTOR SHALL DETERMINE THE EXACT LOCATION OF ALL EXISTING UTILITIES BEFORE COMMENCING WORK, AND AGREES TO BE FULLY RESPONSIBLE FOR ANY AND ALL DAMAGES WHICH MIGHT OCCUR BY THE CONTRACTOR'S FAILURE TO LOCATE EXACTLY AND TO PRESERVE ANY AND ALL UNDERGROUND UTILITIES. CALL "DIG-SAFE" 1-888-DIGSAFE (344-7233) AT LEAST 72 HOURS BEFORE COMMENCING CONSTRUCTION.
 - WHERE AN EXISTING UNDERGROUND UTILITY IS FOUND TO CONFLICT WITH THE PROPOSED WORK, THE LOCATION, ELEVATION AND SIZE OF THE UTILITY SHALL BE ACCURATELY DETERMINED WITHOUT DELAY BY THE CONTRACTOR, AND THE INFORMATION FURNISHED TO THE ENGINEER FOR RESOLUTION OF THE CONFLICT.
 - AREAS OUTSIDE THE LIMITS OF PROPOSED WORK DISTURBED BY THE CONTRACTOR'S OPERATIONS SHALL BE RESTORED BY THE CONTRACTOR TO THEIR ORIGINAL CONDITION AT THE CONTRACTOR'S EXPENSE.
 - ALL DISTURBED AREAS NOT DESIGNATED TO BE PAVED SHALL HAVE LOAM BORROW PLACED AND SEEDED. THE LOAM BORROW SHALL HAVE A MINIMUM DEPTH OF 4 INCHES AND SHALL BE PLACED FLUSH WITH THE TOP OF THE ADJACENT CURB, OR SIDEWALK.
 - ALL CASTINGS SHALL BE SET FLUSH WITH FINISHED GRADE.
 - PLANT SPECIES, QUANTITY, COLOR AND EXACT LOCATION TO BE VERIFIED BY PROJECT TEAM BEFORE PURCHASE.
 - ALL TREES HAVE BEEN RECENTLY INSTALLED BY OTHERS. PROVIDE TREE PROTECTION AND EXTRA PRECAUTION WHILE PLANTING NEAR TREES.
 - ALL MULCH, TOPSOIL, COMPOST, AND SOIL AMENDMENTS WILL BE PROVIDED BY THE CITY.

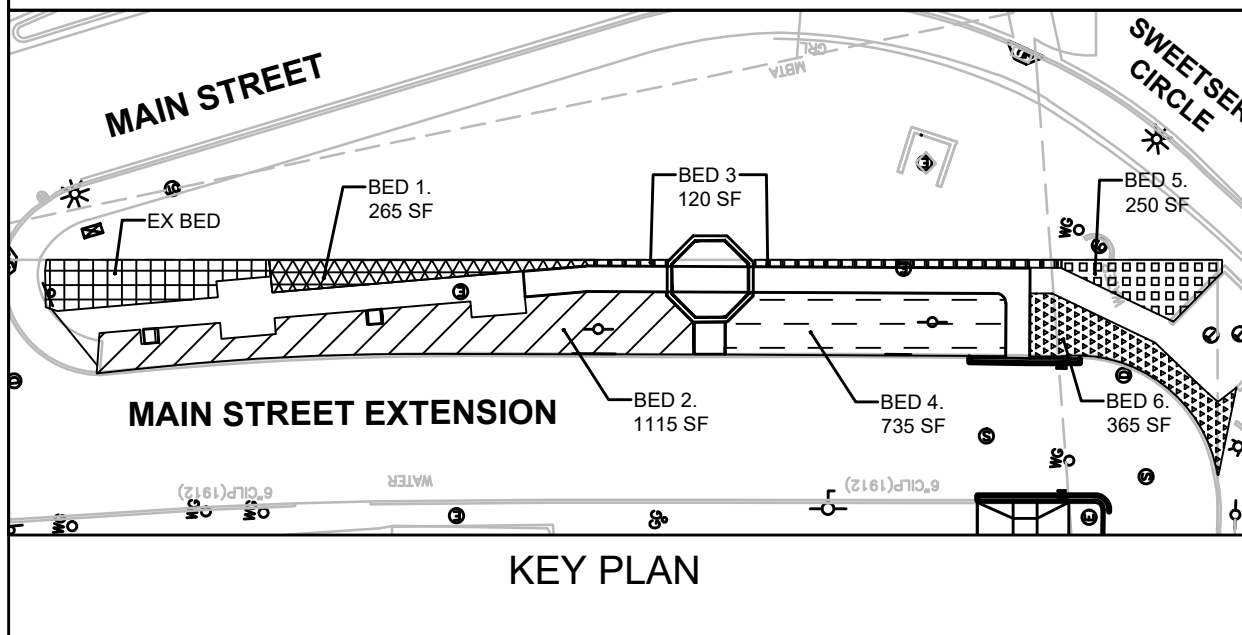

PLANTING SCHEDULE				
SYMBOL	BED	NAME	QUANTITY	NOTE
CH	1	Chasmanthium Latifolium	20	
W	1	Chrysanthemum Weyrichii White Bomb	75 SF	Ground Cover
DC	2	Deschampsia cespitosa	6	
TS	2	Thymus serpyllum 'Magic Carpet'	300 SF	Ground Cover
B	2	Scabiosa Butterfly Blue	53	
E	2	Echinacea Swan White	35	
S	2	Sedum xenox	9	
I	2	Iris Germanica Immortality	21	
P	2	Phlox Subulata Drummonds Pink	500 SF	Ground Cover
SP	2 + 4	Spigellia Marilandica Little Redhead	30	
M	3	Miscanthus Giganteus	140 SF	Grass


PLANTING SCHEDULE				
SYMBOL	BED	NAME	QUANTITY	NOTE
G	4	Solidago Puberula	24	
C	4	Carex	86	
HS	4	Helianthus Salicifolia Autumn Gold	17	
HL	4	Helianthus Lemon Queen	1	
HP	4	Heliopsis Punto Rosso	50 SF	FLOWER / GROUND COVER
HY	4	Asclepias Tuberpsa Hello Yellow	9	
A	4	Asclepias Tuberasa	15	
AL	4	Allium Summer Beauty	18	
D	4	Daffodil	20	
SR	5	Sedum Repestre Angelina	215 SF	Ground Cover
PY	5	Pycnanthemum Muticum	18	
SB	6	Sporobolus Heterolepis	7	
PR	6	Persicaria	200 SF	Ground Cover

DESCRIPTION:	BY:	DATE:
CLIENT: CITY OF EVERETT		
SITE: 66 MAIN STREET EVERETT, MA 02149		
TITLE: LANDSCAPE PLAN		
AS NOTED	DATE: 09.24.24	DRAWN: CGD
PROJECT NO: 1040	DRAWING NO: 5 of 6	CHECKED: RB / JM
		REVISION: -

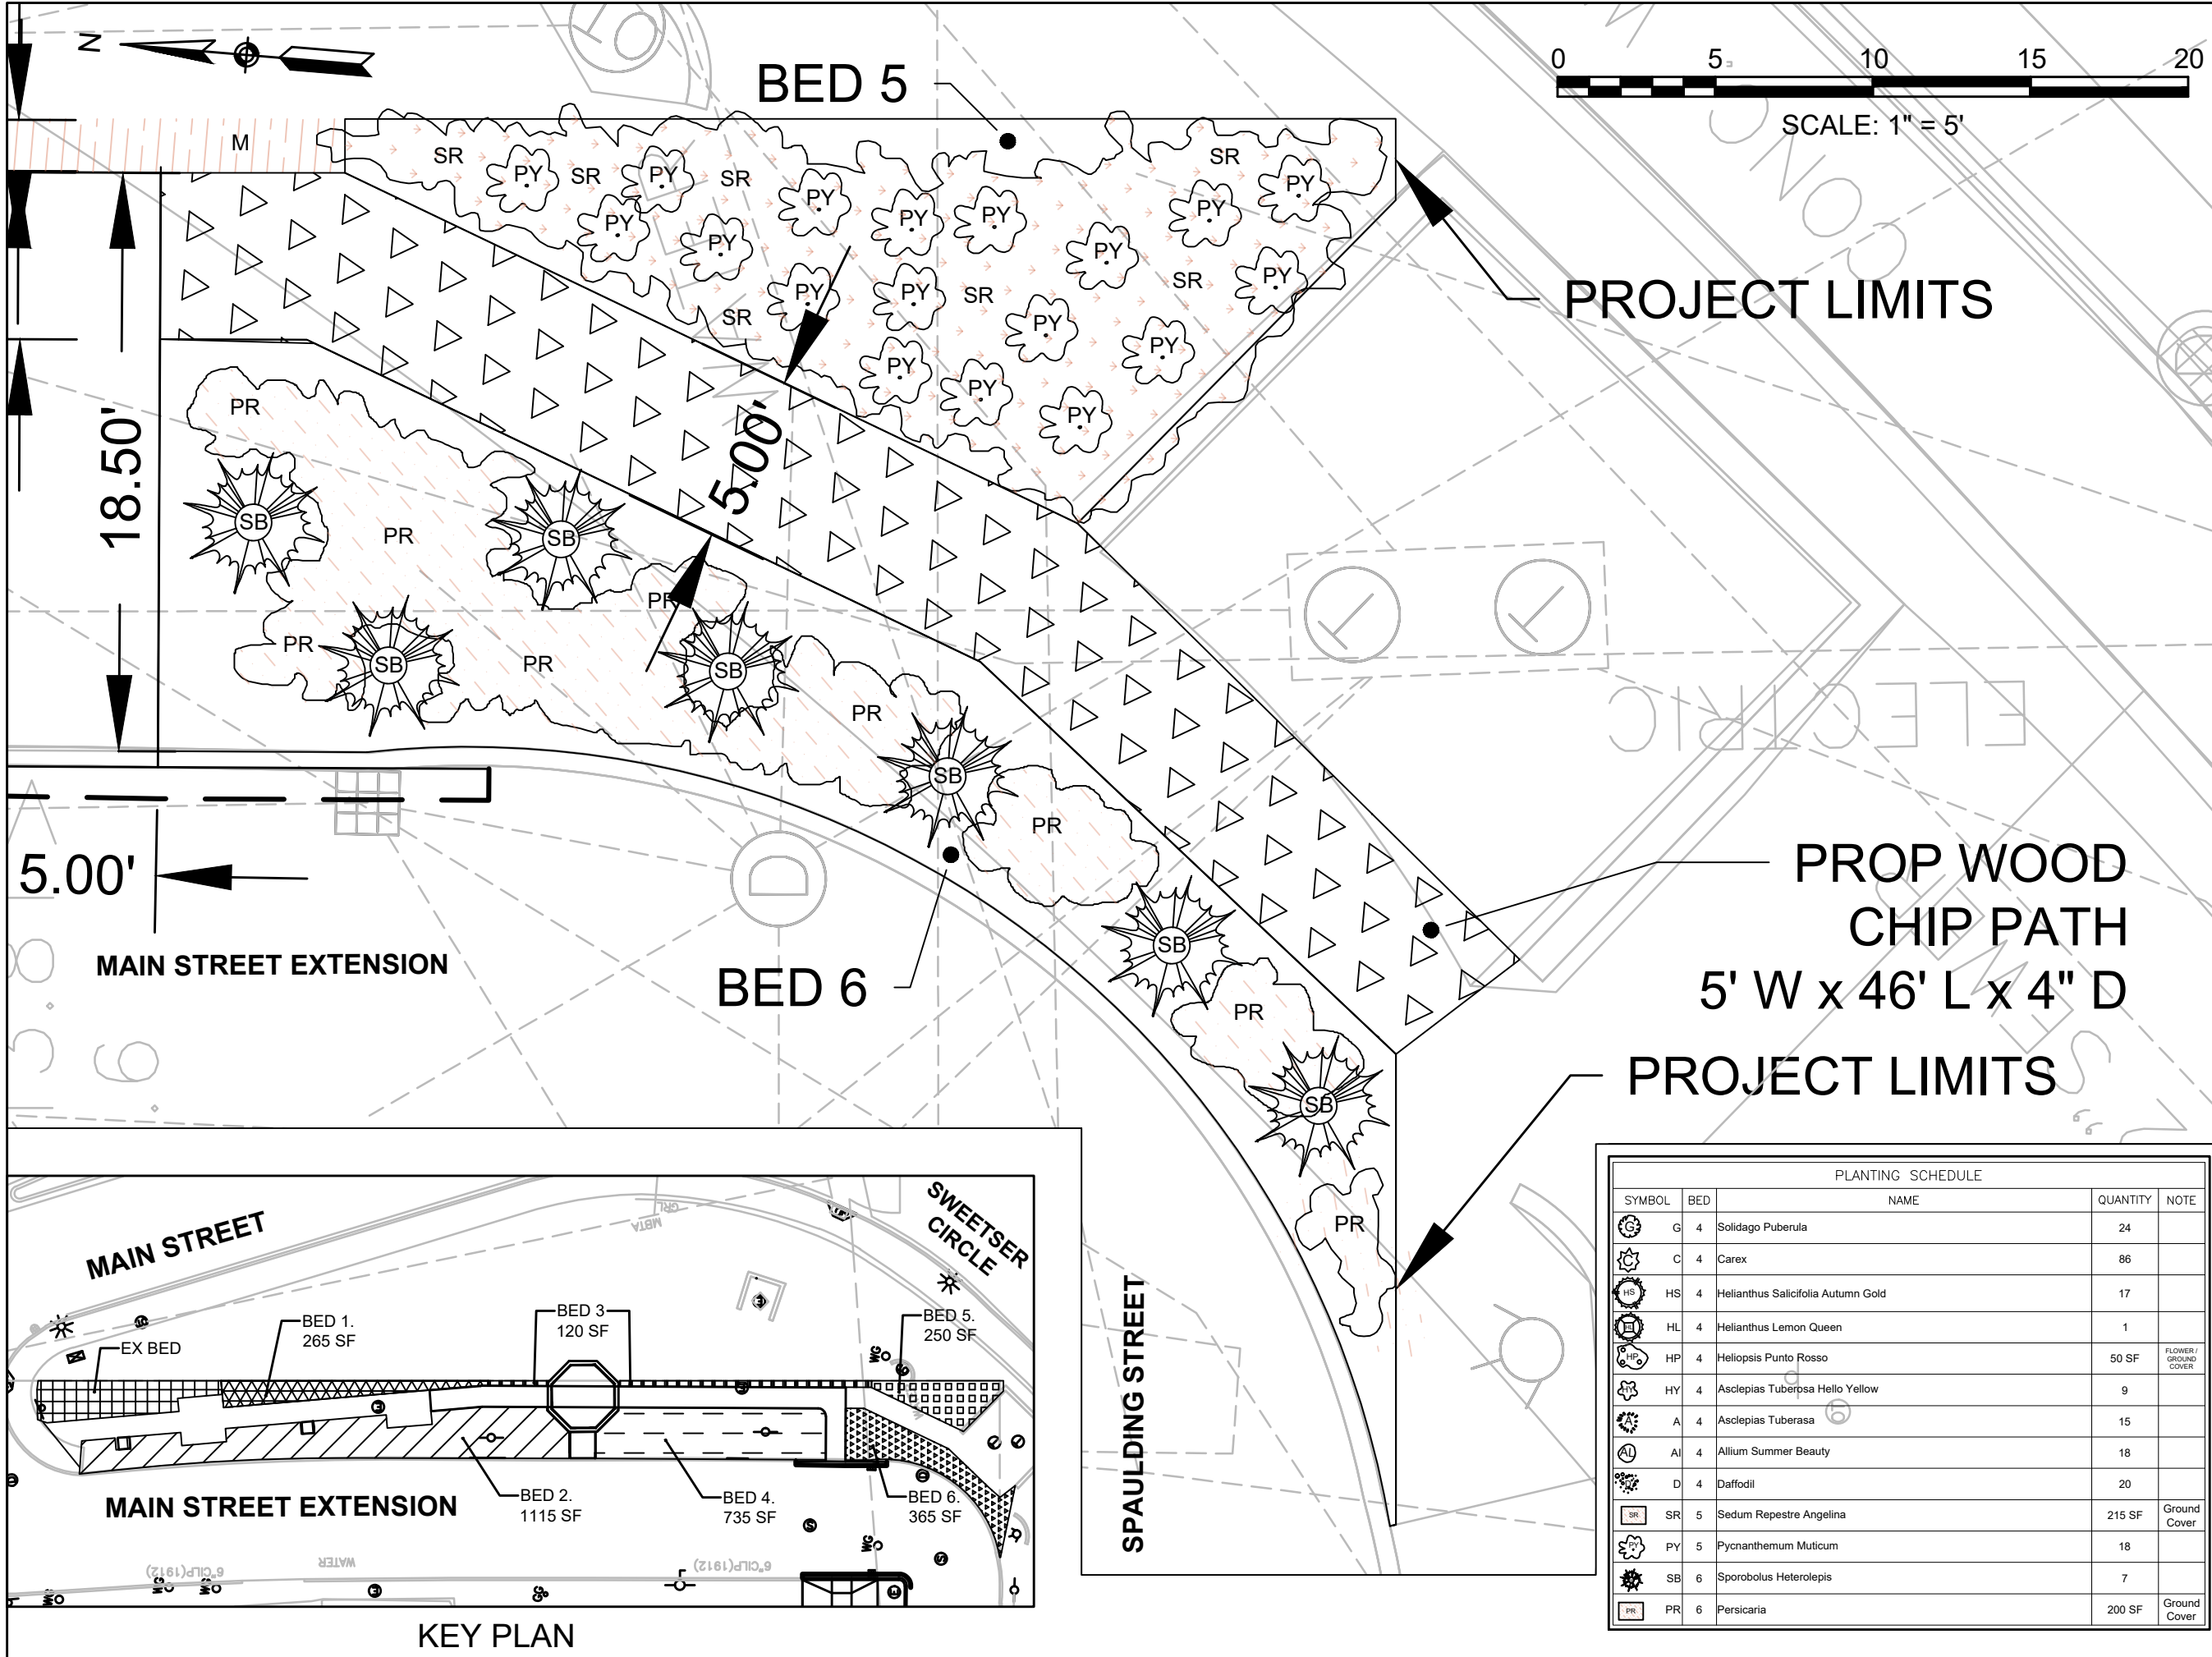

- NOTES:
- 1) EXISTING CONDITIONS SHOWN ON THIS PLAN ARE APPROXIMATE. INFORMATION IS BASED ON PREVIOUSLY OBTAINED SURVEY, AERIAL IMAGES, SITE OBSERVATIONS AND MEASUREMENTS.
 - 2) THE LOCATIONS OF EXISTING UNDERGROUND UTILITIES ARE APPROXIMATE AND HAVE NOT BEEN INDEPENDENTLY VERIFIED BY THE OWNER OR ITS REPRESENTATIVE. THE CONTRACTOR SHALL DETERMINE THE EXACT LOCATION OF ALL EXISTING UTILITIES BEFORE COMMENCING WORK, AND AGREES TO BE FULLY RESPONSIBLE FOR ANY AND ALL DAMAGES WHICH MIGHT OCCUR BY THE CONTRACTOR'S FAILURE TO LOCATE EXACTLY AND TO PRESERVE ANY AND ALL UNDERGROUND UTILITIES. CALL "DIG-SAFE" 1-888-DIGSAFE (344-7233) AT LEAST 72 HOURS BEFORE COMMENCING CONSTRUCTION.
 - 3) WHERE AN EXISTING UNDERGROUND UTILITY IS FOUND TO CONFLICT WITH THE PROPOSED WORK, THE LOCATION, ELEVATION AND SIZE OF THE UTILITY SHALL BE ACCURATELY DETERMINED WITHOUT DELAY BY THE CONTRACTOR, AND THE INFORMATION FURNISHED TO THE ENGINEER FOR RESOLUTION OF THE CONFLICT.
 - 4) AREAS OUTSIDE THE LIMITS OF PROPOSED WORK DISTURBED BY THE CONTRACTOR'S OPERATIONS SHALL BE RESTORED BY THE CONTRACTOR TO THEIR ORIGINAL CONDITION AT THE CONTRACTOR'S EXPENSE.
 - 5) ALL DISTURBED AREAS NOT DESIGNATED TO BE PAVED SHALL HAVE LOAM BORROW PLACED AND SEEDED. THE LOAM BORROW SHALL HAVE A MINIMUM DEPTH OF 4 INCHES AND SHALL BE PLACED FLUSH WITH THE TOP OF THE ADJACENT CURB, OR SIDEWALK.
 - 6) ALL CASTINGS SHALL BE SET FLUSH WITH FINISHED GRADE.
 - 7) PLANT SPECIES, QUANTITY, COLOR AND EXACT LOCATION TO BE VERIFIED BY PROJECT TEAM BEFORE PURCHASE.
 - 8) ALL TREES HAVE BEEN RECENTLY INSTALLED BY OTHERS. PROVIDE TREE PROTECTION AND EXTRA PRECAUTION WHILE PLANTING NEAR TREES.
 - 9) ALL MULCH, TOPSOIL, COMPOST, AND SOIL AMENDMENTS WILL BE PROVIDED BY THE CITY.

PLANTING SCHEDULE				
SYMBOL	BED	NAME	QUANTITY	NOTE
G	4	Solidago Puberula	24	
C	4	Carex	86	
HS	4	Helianthus Salicifolia Autumn Gold	17	
HL	4	Helianthus Lemon Queen	1	
HP	4	Heliopsis Punto Rosso	50 SF	FLOWER / GROUND COVER
HY	4	Asclepias Tuberosa Hello Yellow	9	
A	4	Asclepias Tuberosa	15	
AI	4	Allium Summer Beauty	18	
D	4	Daffodil	20	
SR	5	Sedum Repestre Angelina	215 SF	Ground Cover
PY	5	Pycnanthemum Muticum	18	
SB	6	Sporobolus Heterolepis	7	
PR	6	Persicaria	200 SF	Ground Cover

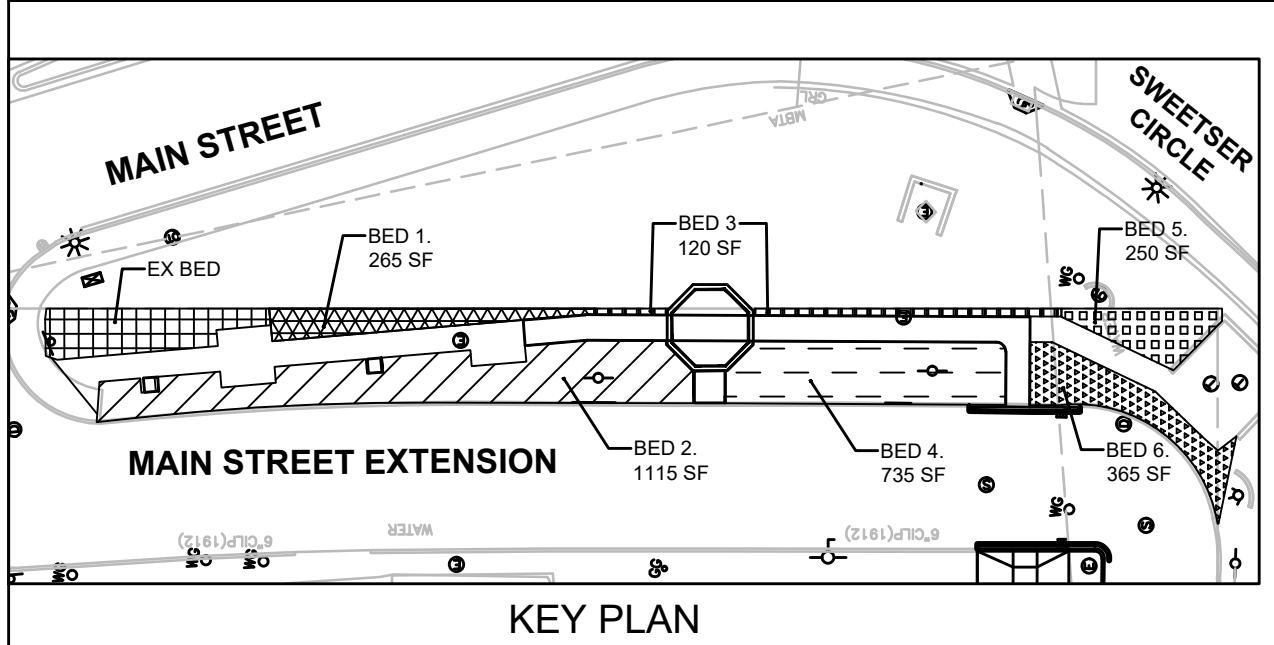

DESCRIPTION:	BY:	DATE:
--------------	-----	-------

neighborwaysdesign

DIGGERS
COOPERATIVE

SPEAKEASY GARDENS

MOYER
Transportation Engineering

CLIENT: CITY OF EVERETT

SITE: 66 MAIN STREET
EVERETT, MA 02149

TITLE: LANDSCAPE PLAN

AS NOTED	DATE: 09.24.24	DRAWN: CGD	CHECKED: RB / JM
PROJECT NO: 1040	DRAWING NO: 6 of 6	REVISION:	-