


**CONCEPTUAL SITE PLAN**



CITY OF  
EVERETT




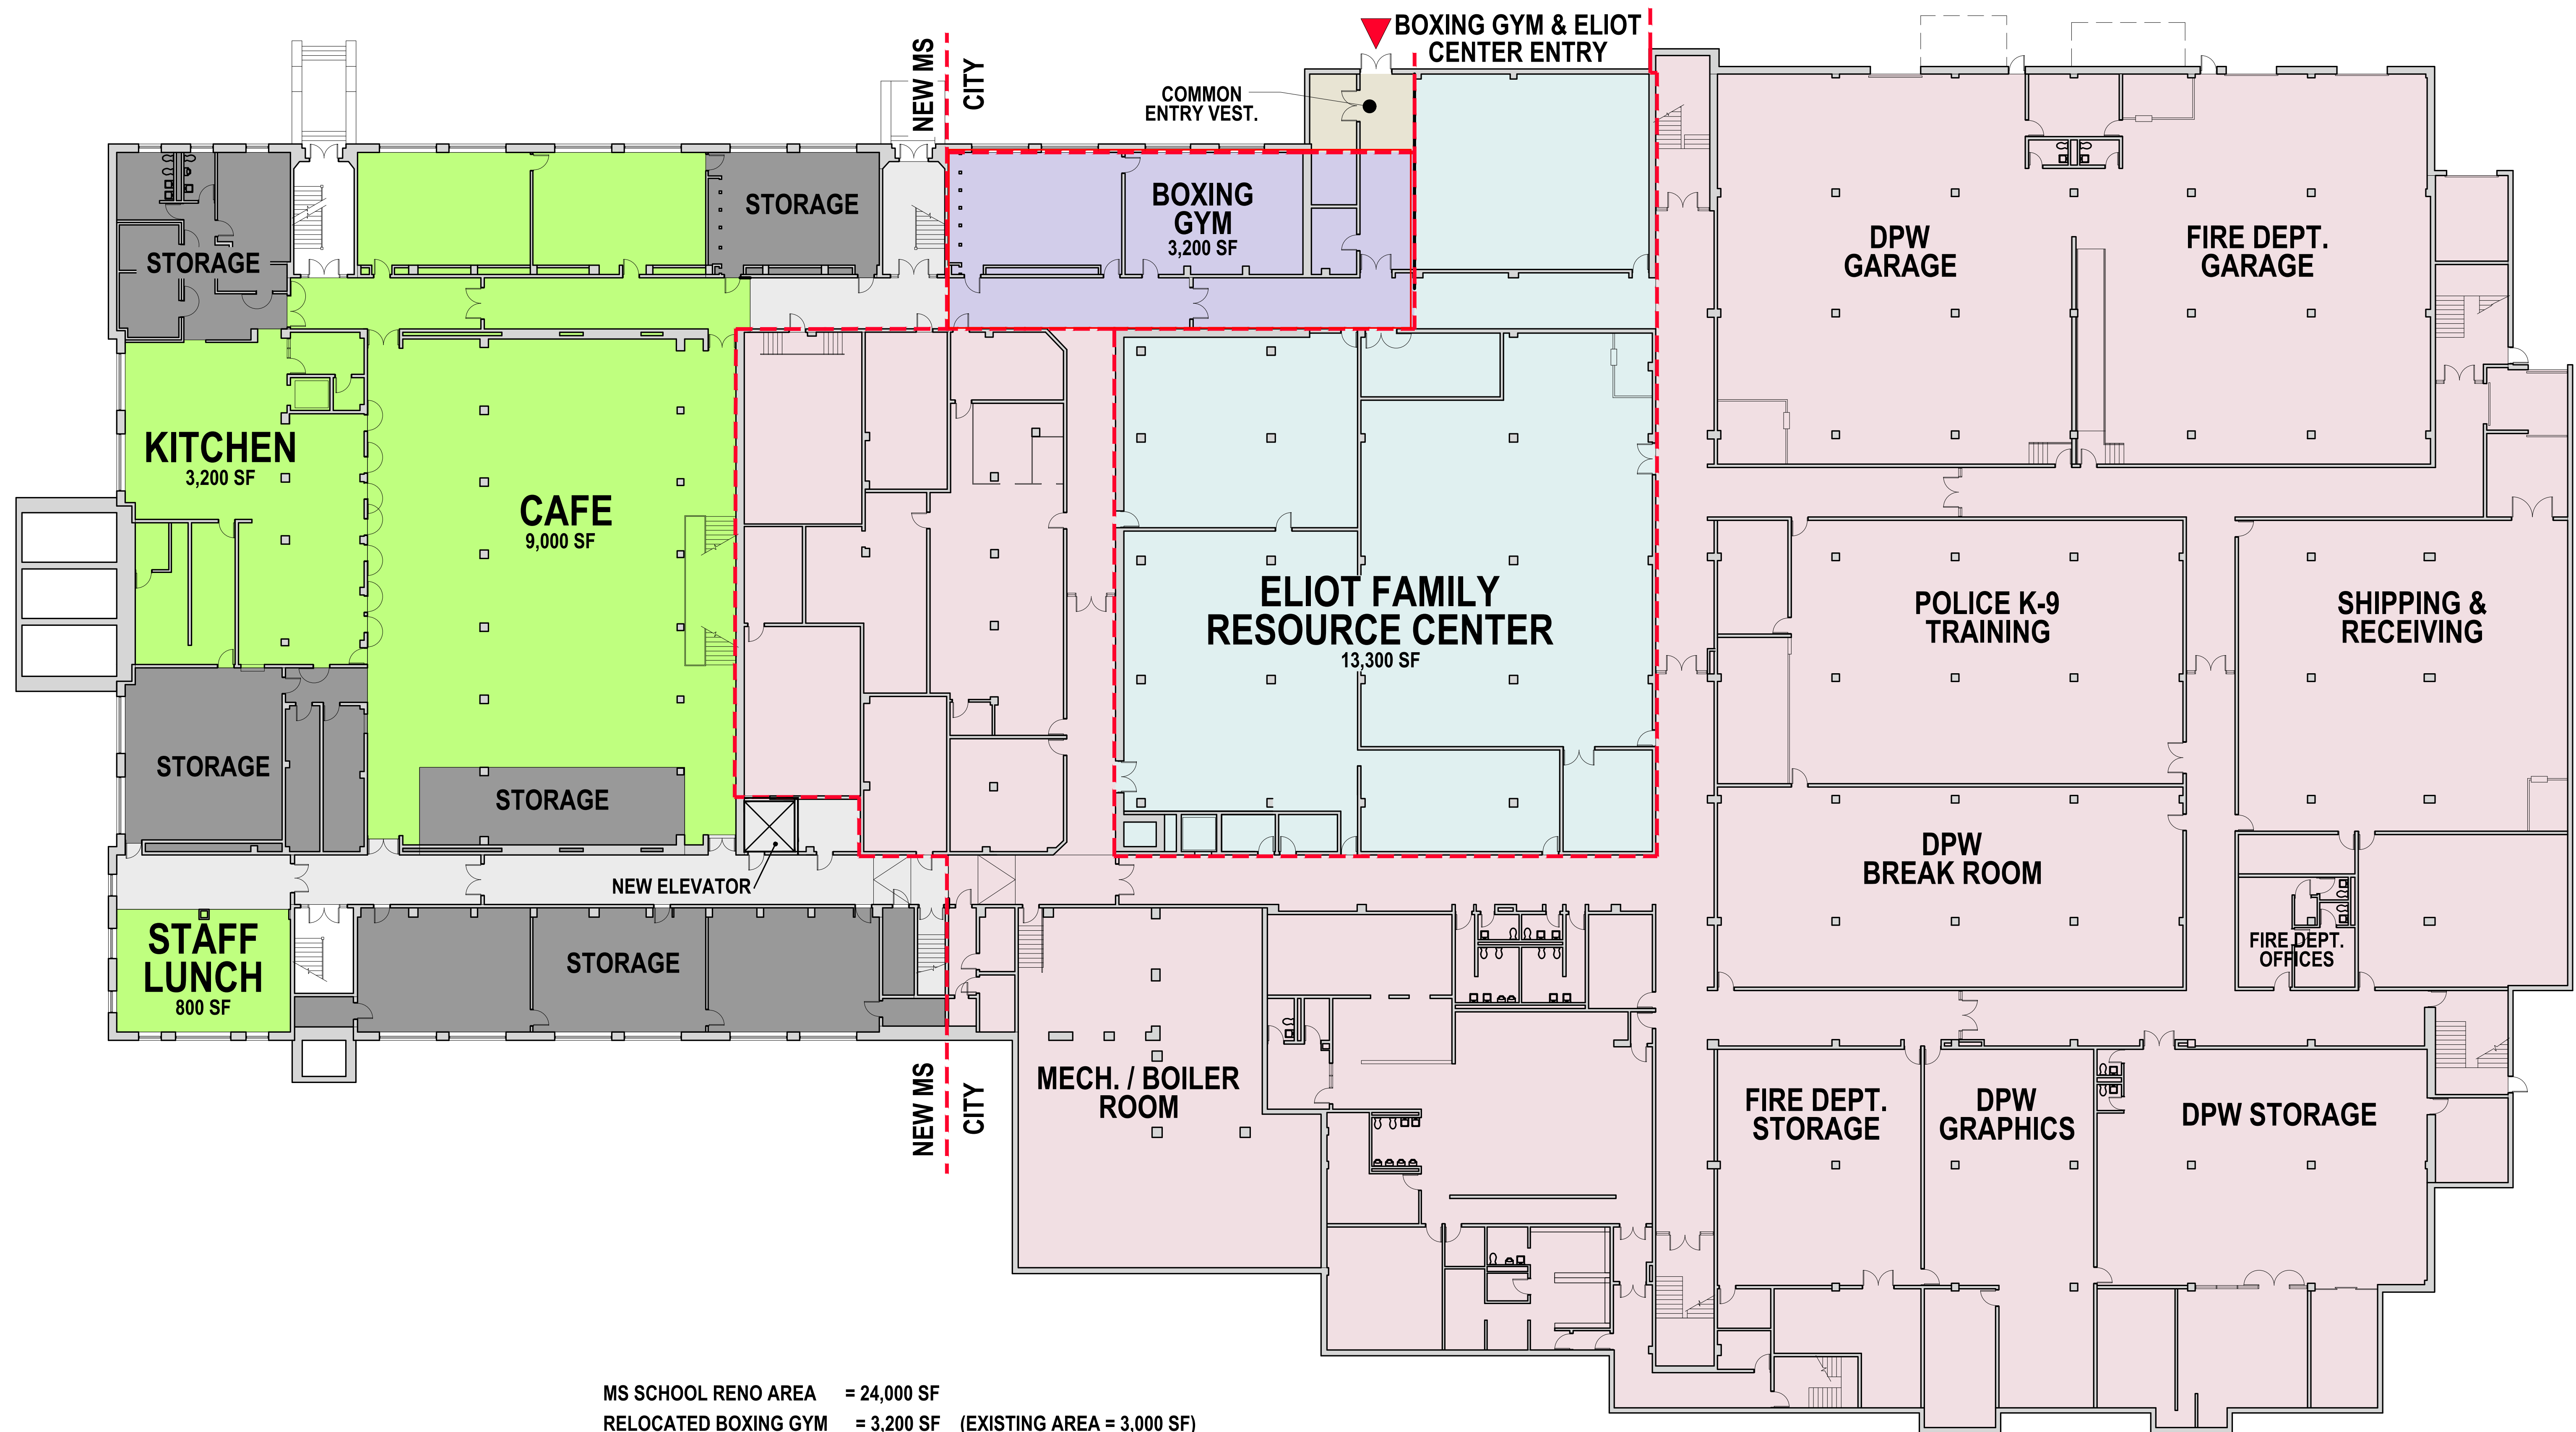




## SECOND FLOOR PLAN

TOTAL RENO AREA = 51,565 SF

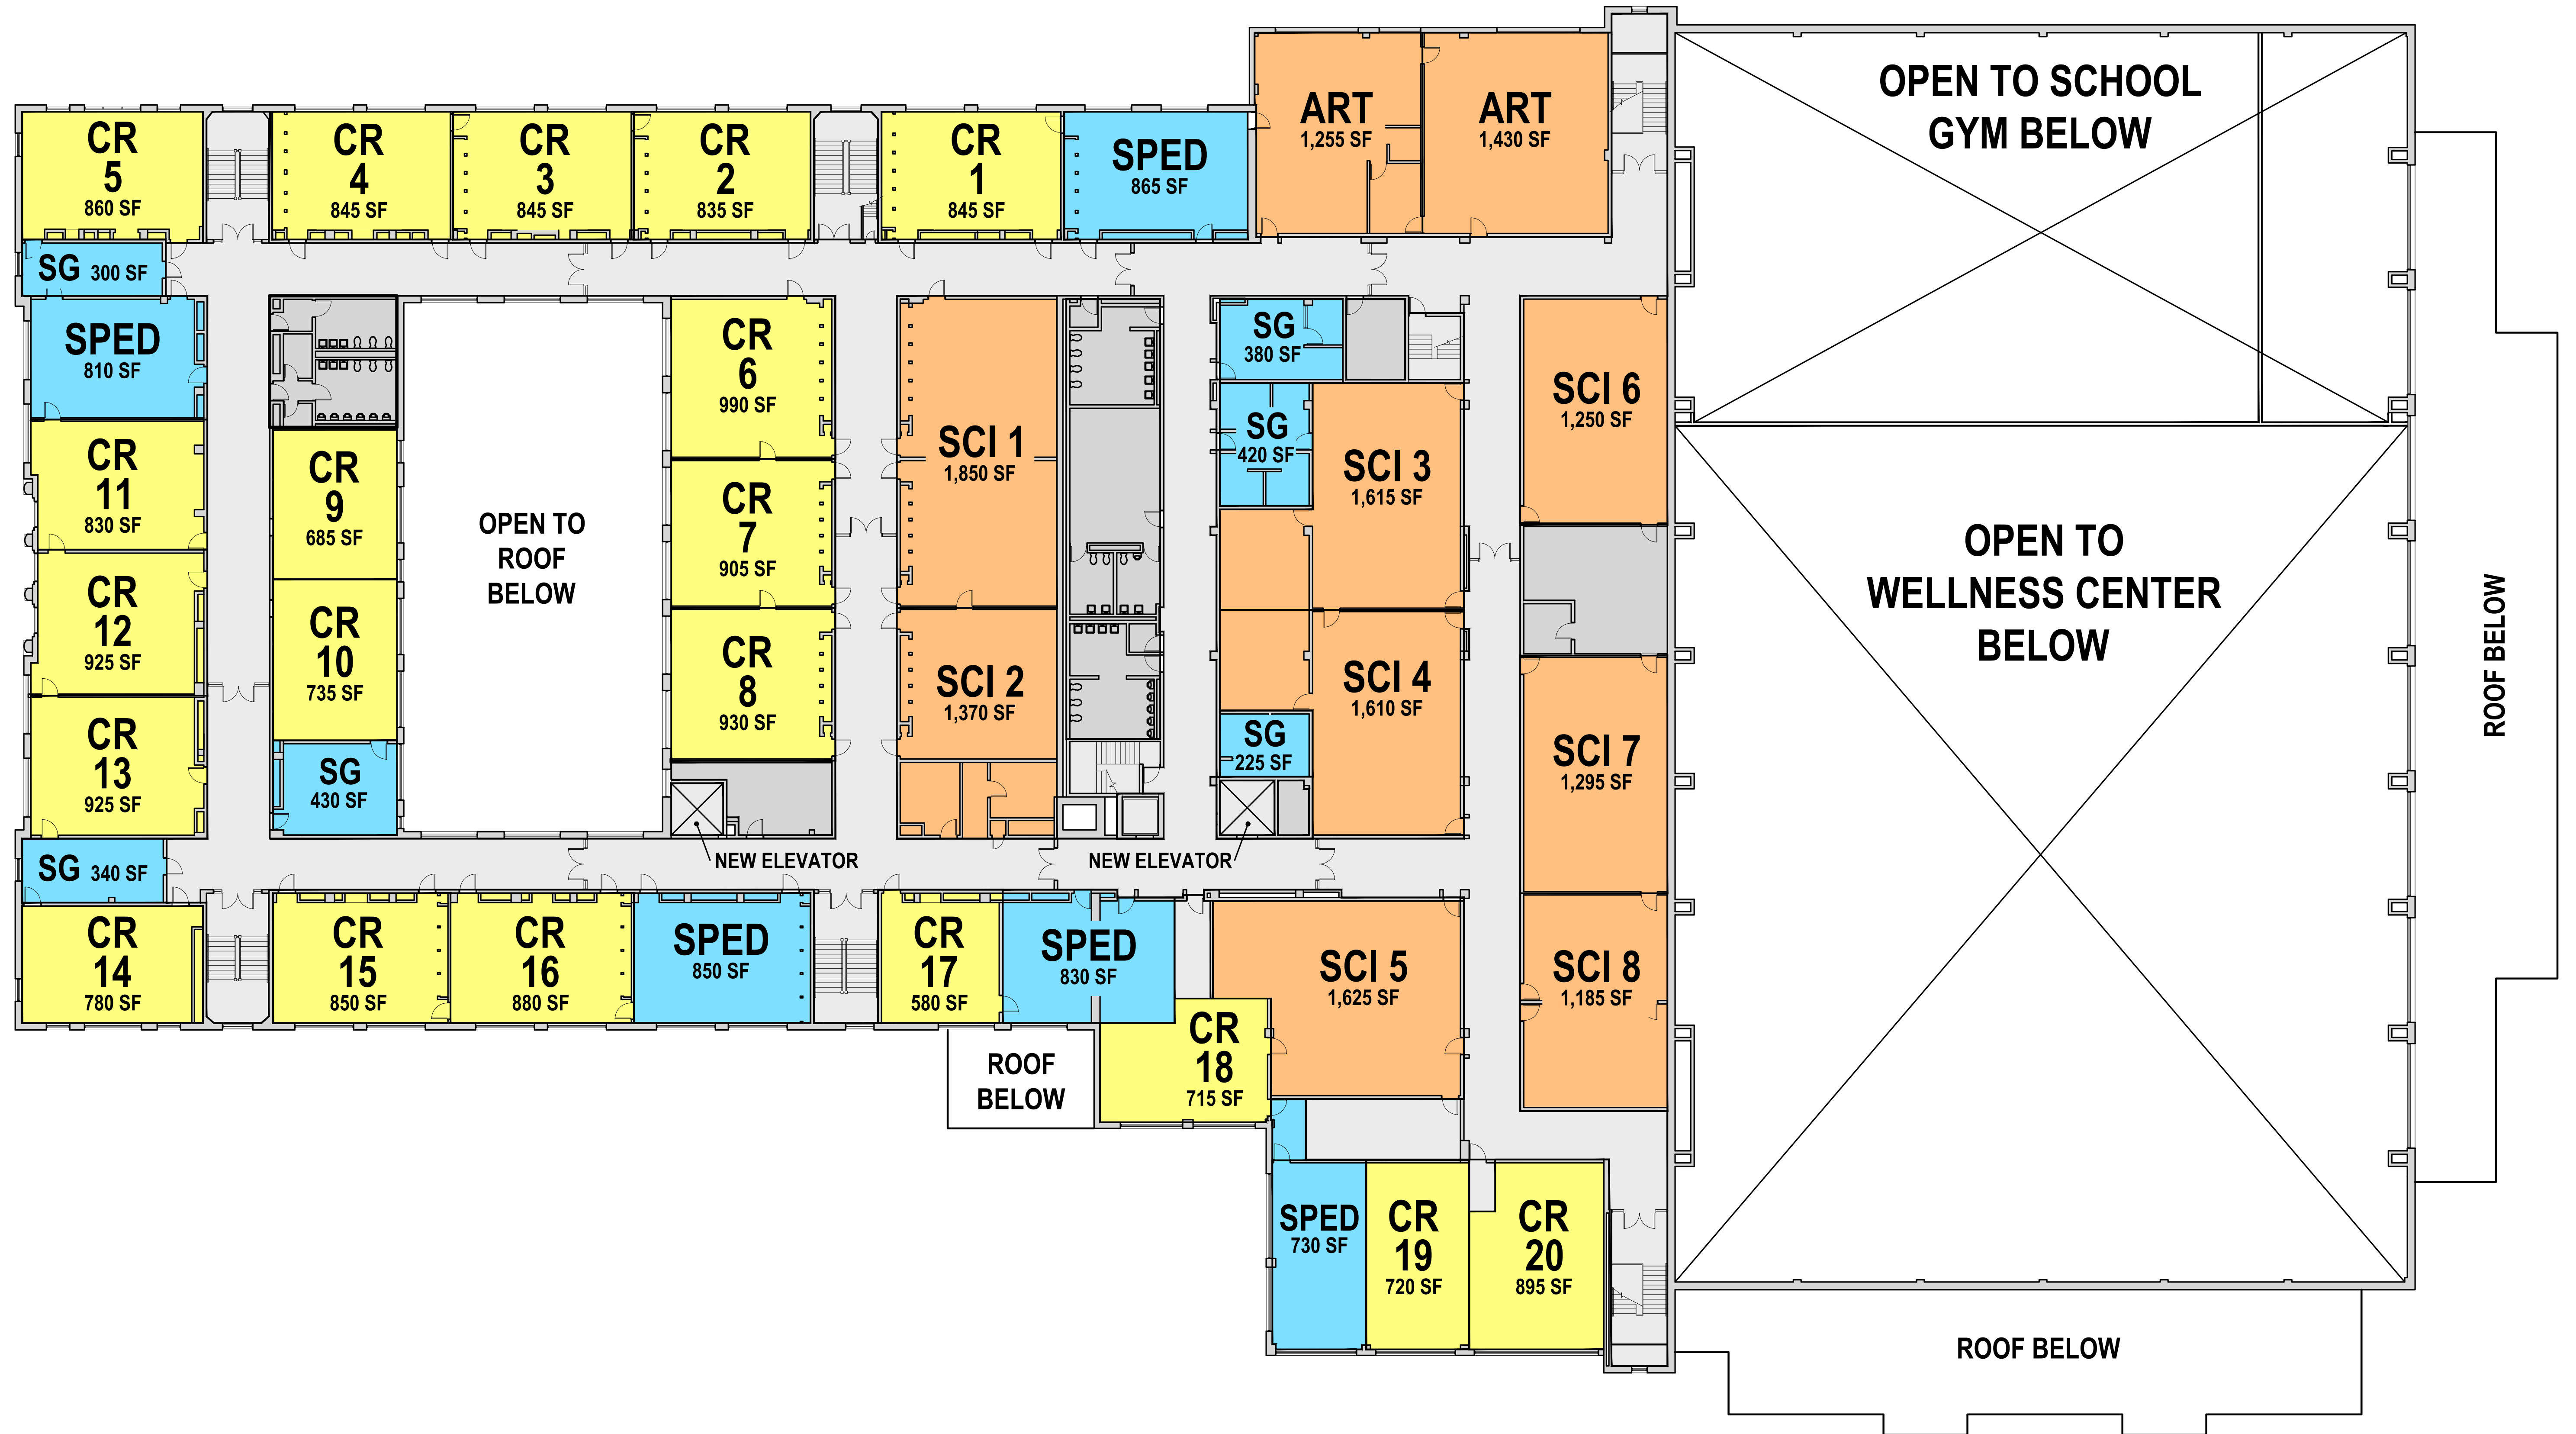

### THIRD FLOOR PLAN

TOTAL RENO AREA = 54,075 SF

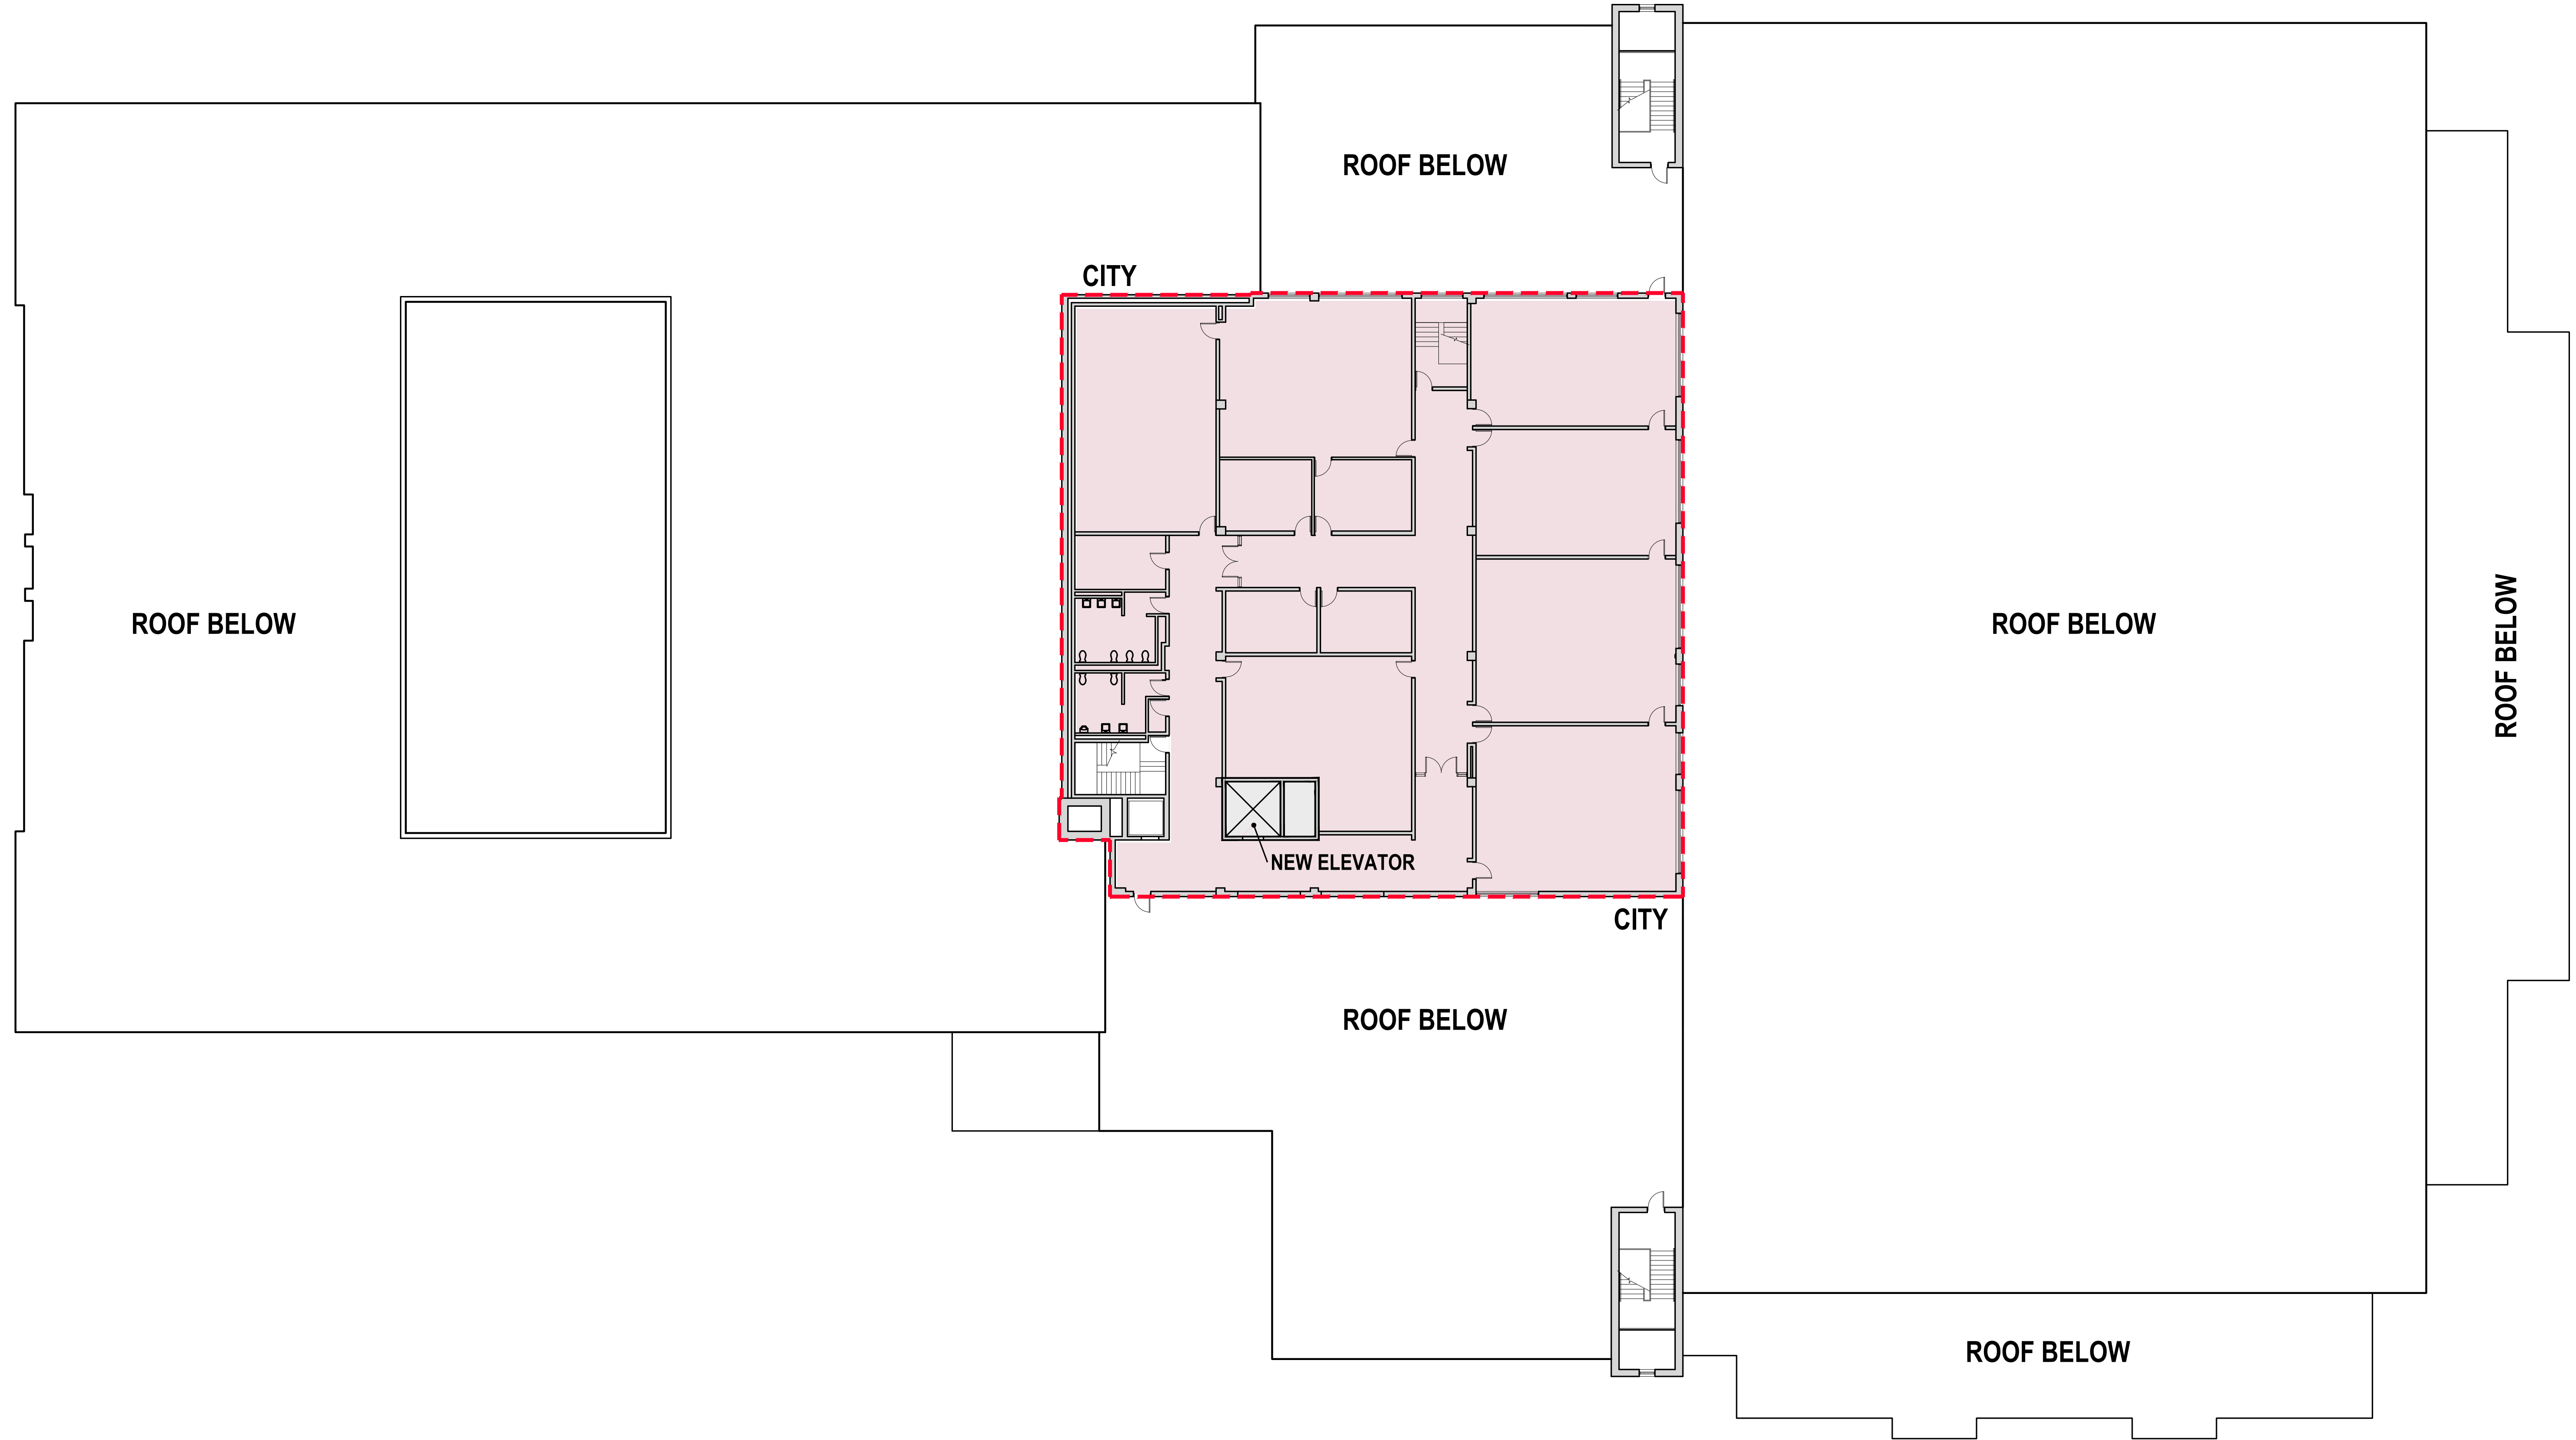

**FOURTH FLOOR PLAN** TOTAL RENO AREA = 220 SF